
PLAT OF SURVEY

LOT 2, OF CERTIFIED SURVEY MAP No.1950, LOCATED IN THE NORTHWEST 1/4 OF THE SOUTHWEST 1/4 OF SECTION 23, TOWNSHIP 2 NORTH, RANGE 16 EAST, SITUATED IN THE TOWNSHIP OF DELAVAN, WALWORTH COUNTY, WISCONSIN.

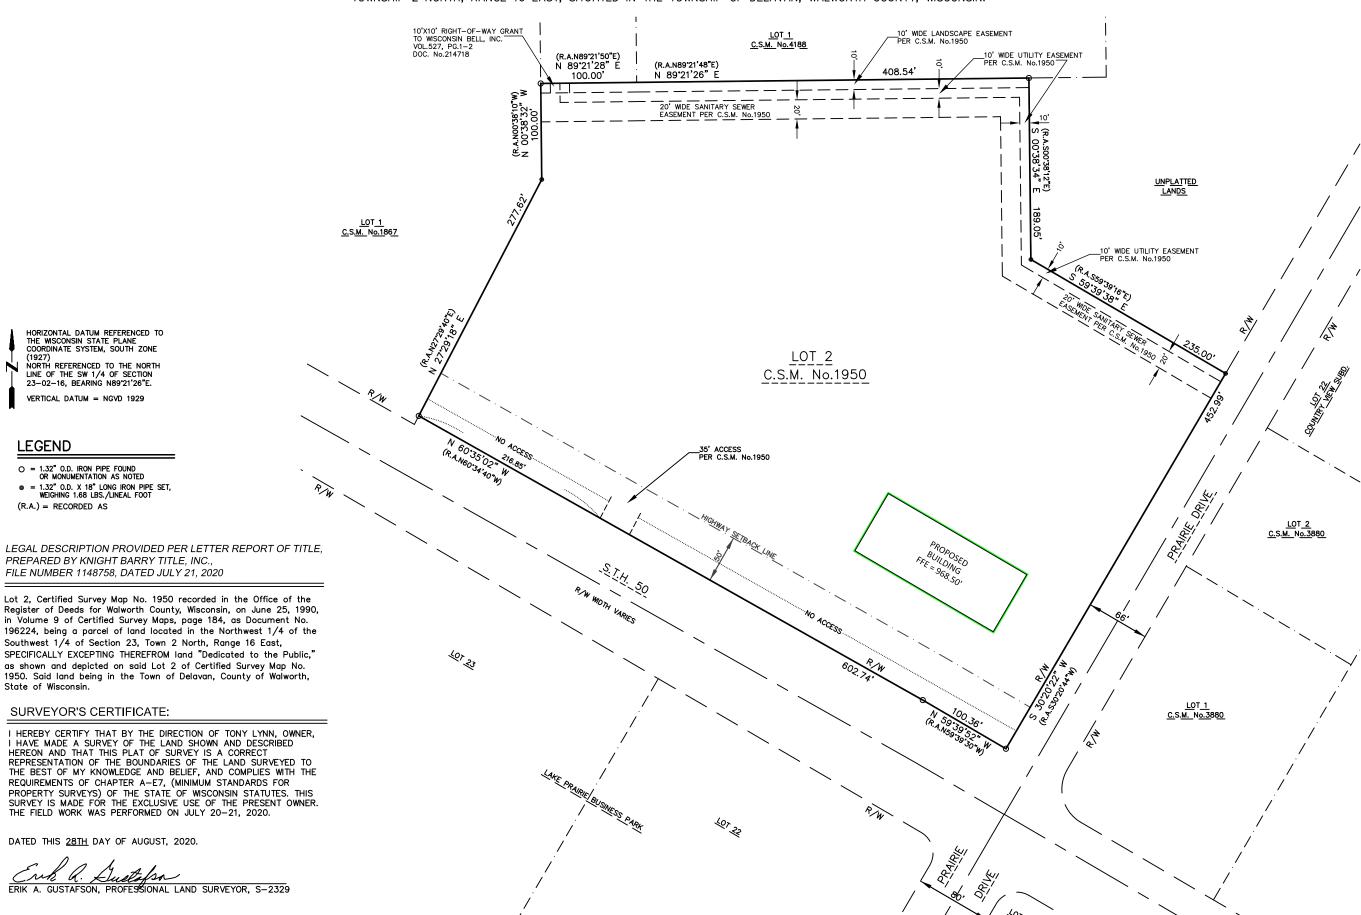



PROJECT:

LYNN SITE **DEVELOPMENT**

NW CORNER S.T.H.50 & PRAIRIE DRIVE DELAVAN, WI 53115

CLIENT

TONY LYNN

RELEASE:

REVISIONS:

GREEN BAY all in

PLAT OF SURVEY SHEET 1 OF 1

PROJECT MANAGER: PROJECT NUMBER: 20.0491.01

HORIZONTAL DATUM REFERENCED TO THE WISCONSIN STATE PLANE COORDINATE SYSTEM, SOUTH ZONE

(1927) NORTH REFERENCED TO THE NORTH

LINE OF THE SW 1/4 OF SECTION 23-02-16, BEARING N89'21'26"E. VERTICAL DATUM = NGVD 1929

O = 1.32" O.D. IRON PIPE FOUND OR MONUMENTATION AS NOTED = 1.32" O.D. X 18" LONG IRON PIPE SET, WEIGHING 1.68 LBS./LINEAL FOOT

PREPARED BY KNIGHT BARRY TITLE, INC., FILE NUMBER 1148758, DATED JULY 21, 2020

Southwest 1/4 of Section 23, Town 2 North, Range 16 East,

REQUIREMENTS OF CHAPTER A-E7, (MINIMUM STANDARDS FOR

ERIK A. GUSTAFSON, PROFESSIONAL LAND SURVEYOR, S-2329

(R.A.) = RECORDED AS

LEGEND

State of Wisconsin.

SURVEYOR'S CERTIFICATE:

DATED THIS 28TH DAY OF AUGUST, 2020.