PLAT OF SURVEY


)F -

PREPARED FOR:

THOMAS GLISTA JR KRISTIN MCMILLAN

Lots 21 and 22 in Lakeview Subdivision, being a subdivision situated in Section 32, Town 2 North, Range 16 East, Town of Delavan, Walworth County, Wisconsin



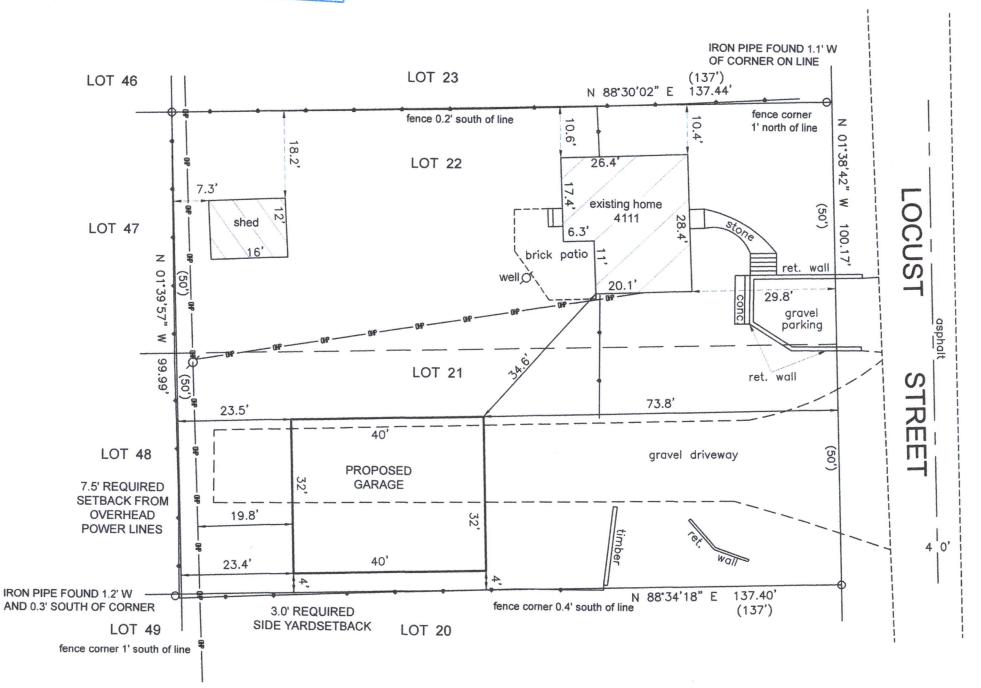

D 20 40 60

BASIS OF BEARING: THE US STATE PLANE COORDINATE SYSTEM WISCONSIN SOUTH ZONE NAD 83 (2011)

I HEREBY CERTIFY THAT I HAVE SURVEYED THE ABOVE DESCRIBED PROPERTY AND THE ABOVE MAP IS A TRUE REPRESENTATION THEREOF AND SHOWS THE SIZE AND LOCATION OF THE PROPERTY, ITS EXTERIOR BOUNDARIES, THE LOCATION AND DIMENSIONS OF ALL STRUCTURES THEREON, FENCES, APPARENT EASEMENTS, ROADWAYS, AND VISIBLE ENCROACHMENTS, IF ANY.

THIS SURVEY IS MADE FOR THE PRESENT OWNERS OF THE PROPERTY, AND THOSE WHO PURCHASE, MORTGAGE. OR GUARANTEE THE TITLE THERETO WITHIN ONE YEAR FROM THIS DATE HEREOF.

DATED THIS 16TH DAY OF JUNE 2021

REVISED FROM APRIL 23, 2021 TO SHOW NEW LOCATION FOR PROPOSED GARAGE.

(XXX) = RECORDED AS

= FOUND IRON PIPE

Ø = UTILITY POLE

SOIL TYPE MyB

13752 SF 0.3157 A - = OVERHEAD UTILITY LINE

SCALE 1" = 20'

JOB NO. # 2021-014

TAX ID # FLAS 00019



STEVEN L SCHMIDT S - 2813
Wisconsin Professional Land Surveyor

FLAS-19

216-581