



DUNHAM SURVEYING, S.C.
SURVEYING & SUBDIVIDING
DELAVAN, WISCONSIN 53115

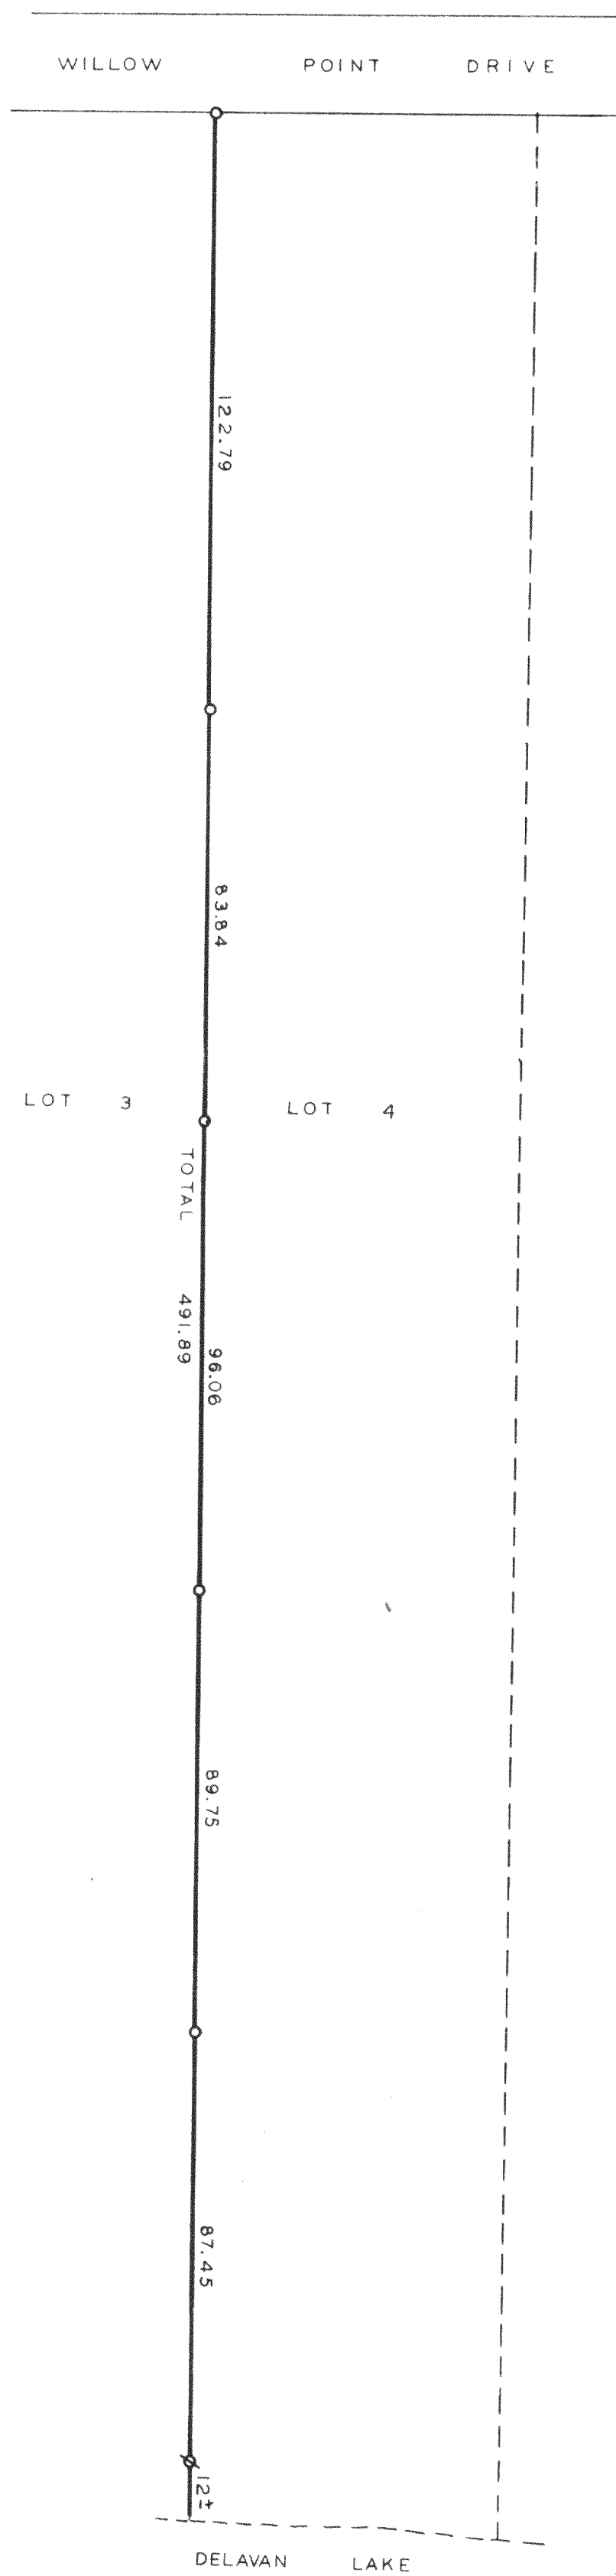

Scale - 1" = 30'
⊗ = Iron Pipe Found
○ = Iron Pipe Set

Plat of a Survey of:
The West line of Lot 4 of the Plat of "The
Hamlet of Bon Secour", located in the Town
of Delavan, Walworth County, Wisconsin.
June 10, 1980.

George T. Dunham
George T. Dunham, Surveyor

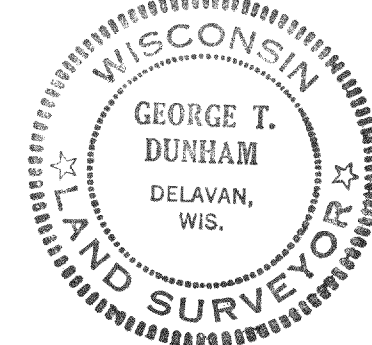

FBo-4 (W line)