
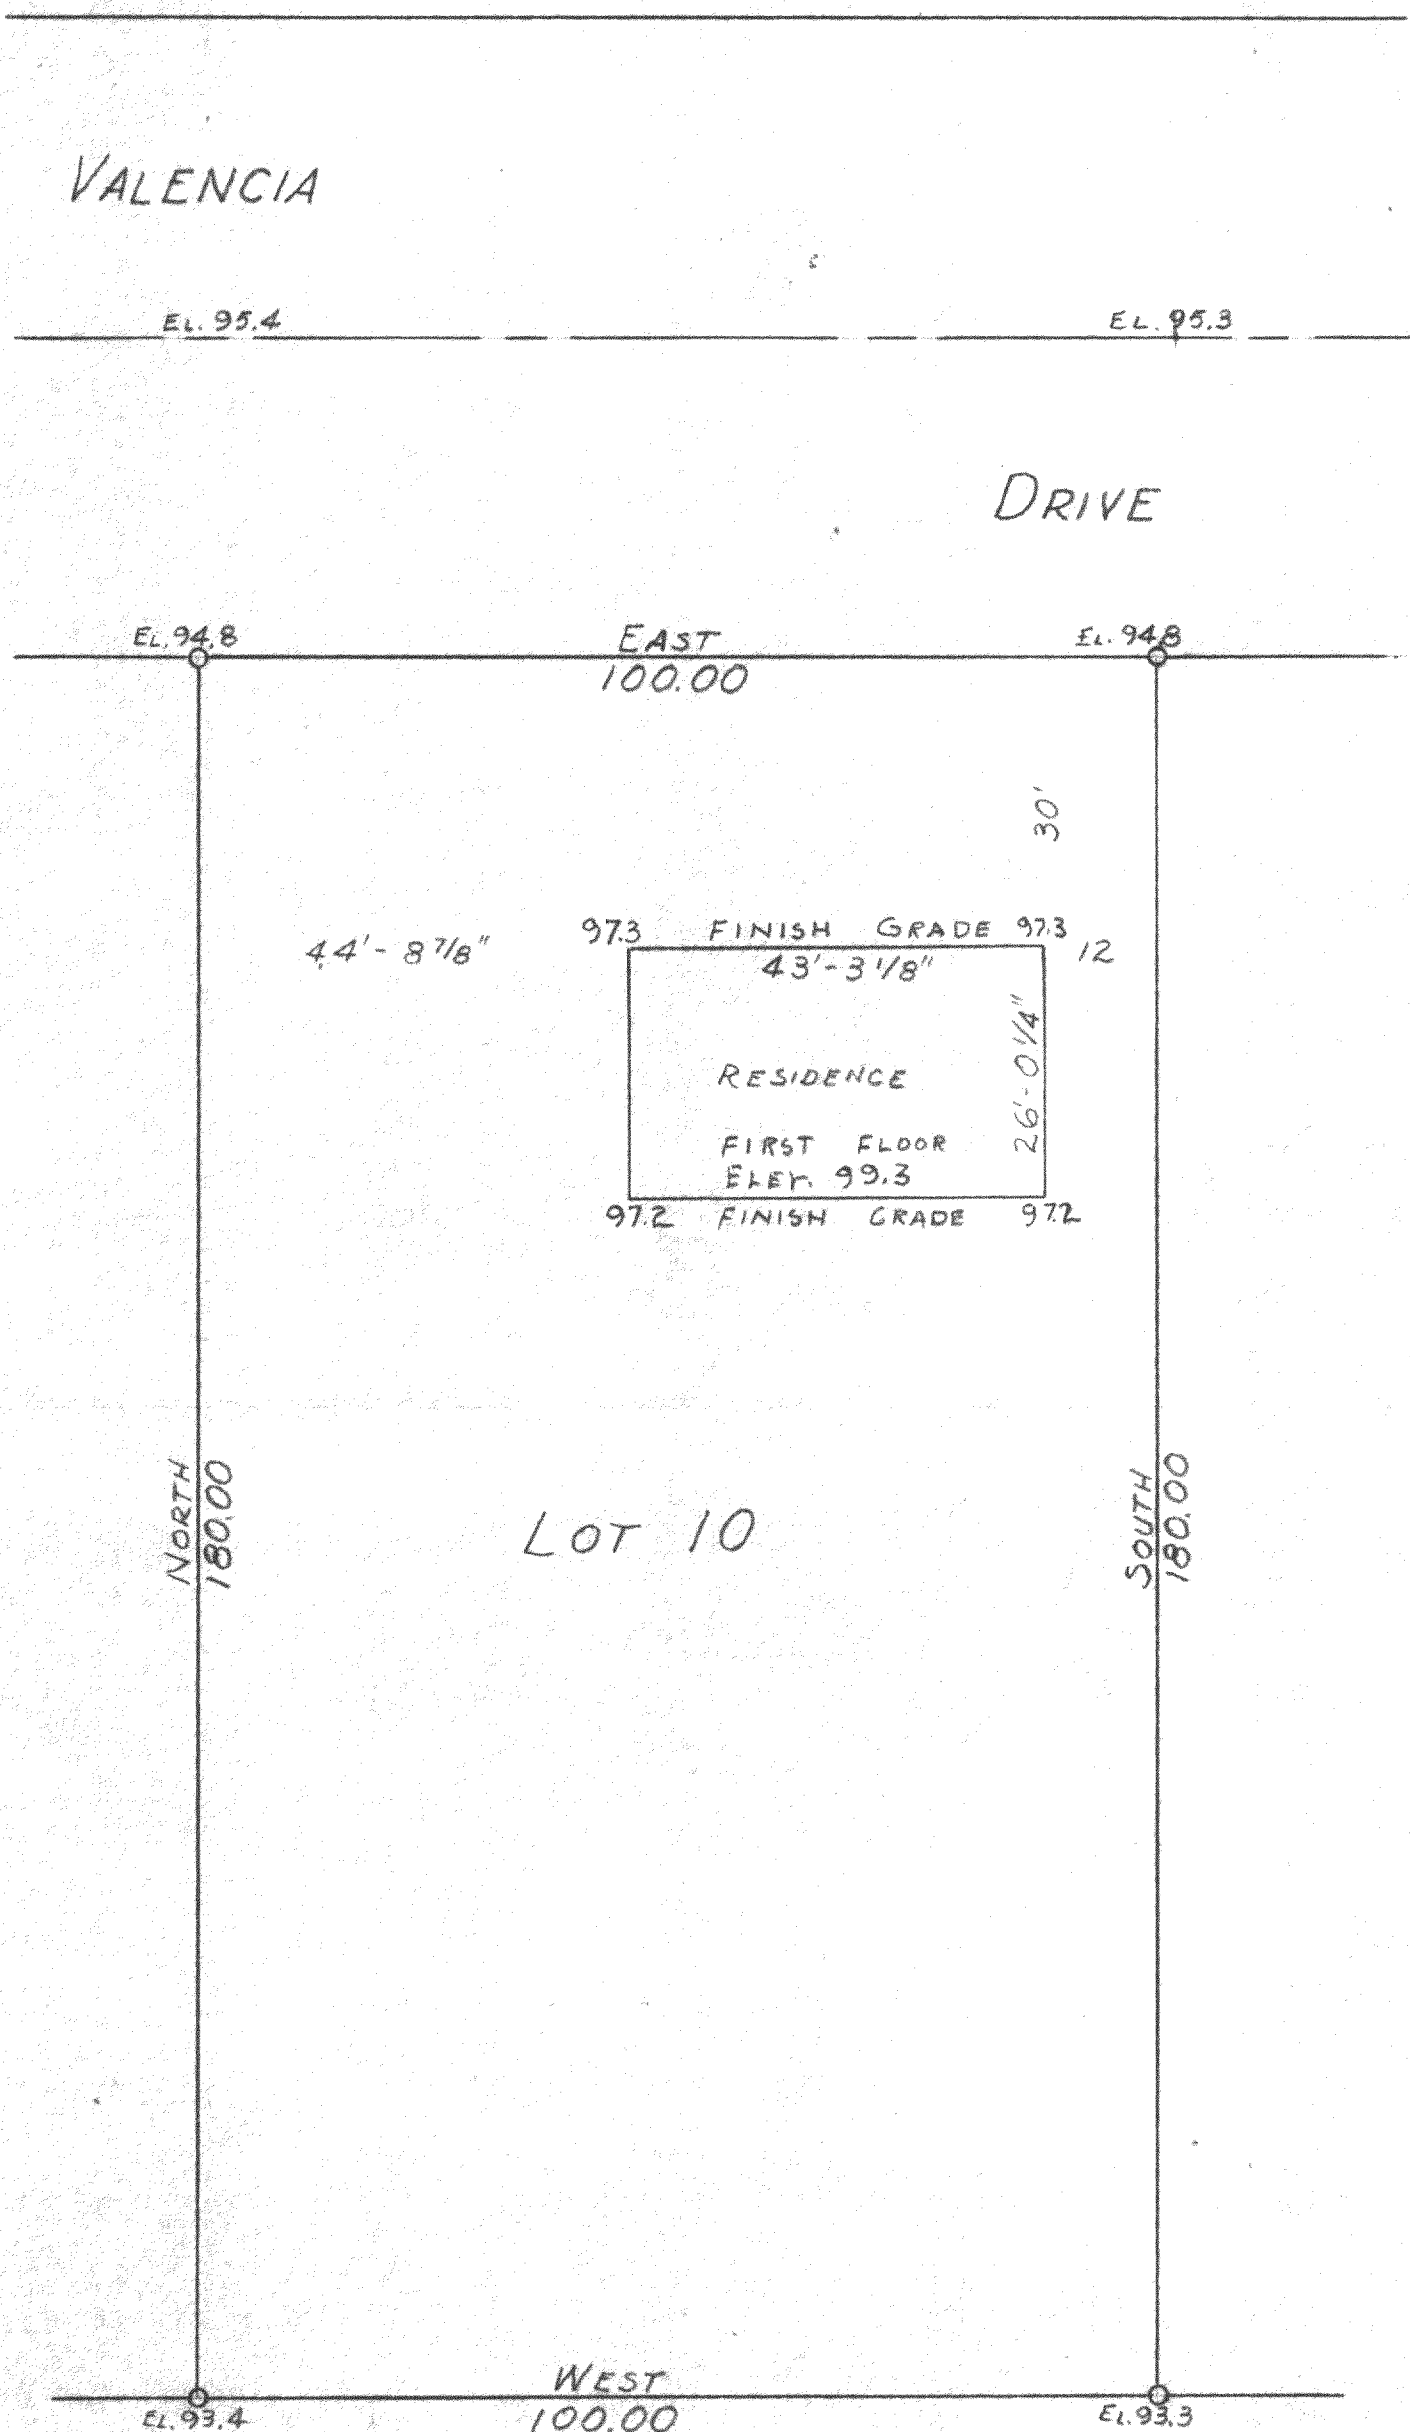


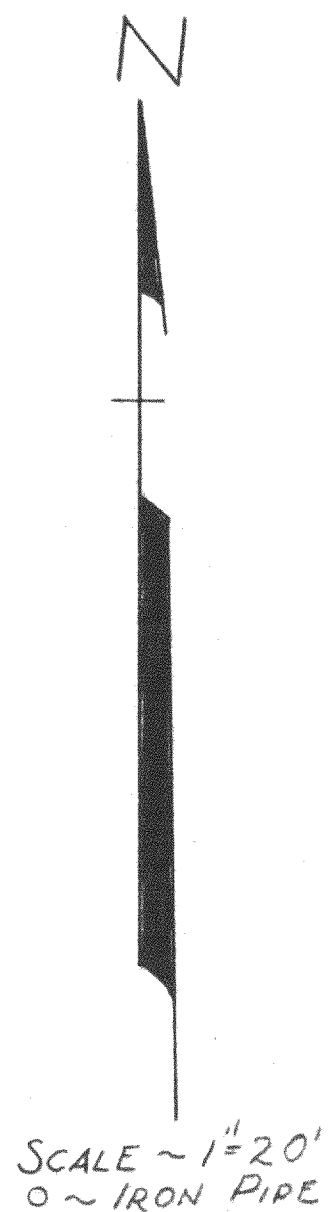

PLAT OF SURVEY OF LOT 10, BLOCK 10, INLET OAKS SUBDIVISION NO. 5 LOCATED IN SECTION 15,
T2NR16E OF WALWORTH COUNTY, WISCONSIN AND PROPOSED LOCATION OF IMPROVEMENTS
AND PROPOSED GRADES ON LOT.
AUG. 1958

FIN 5-10

George T. Dunham
GEORGE T. DUNHAM, SURVEYOR
DELAWARE, WISCONSIN 216-89