
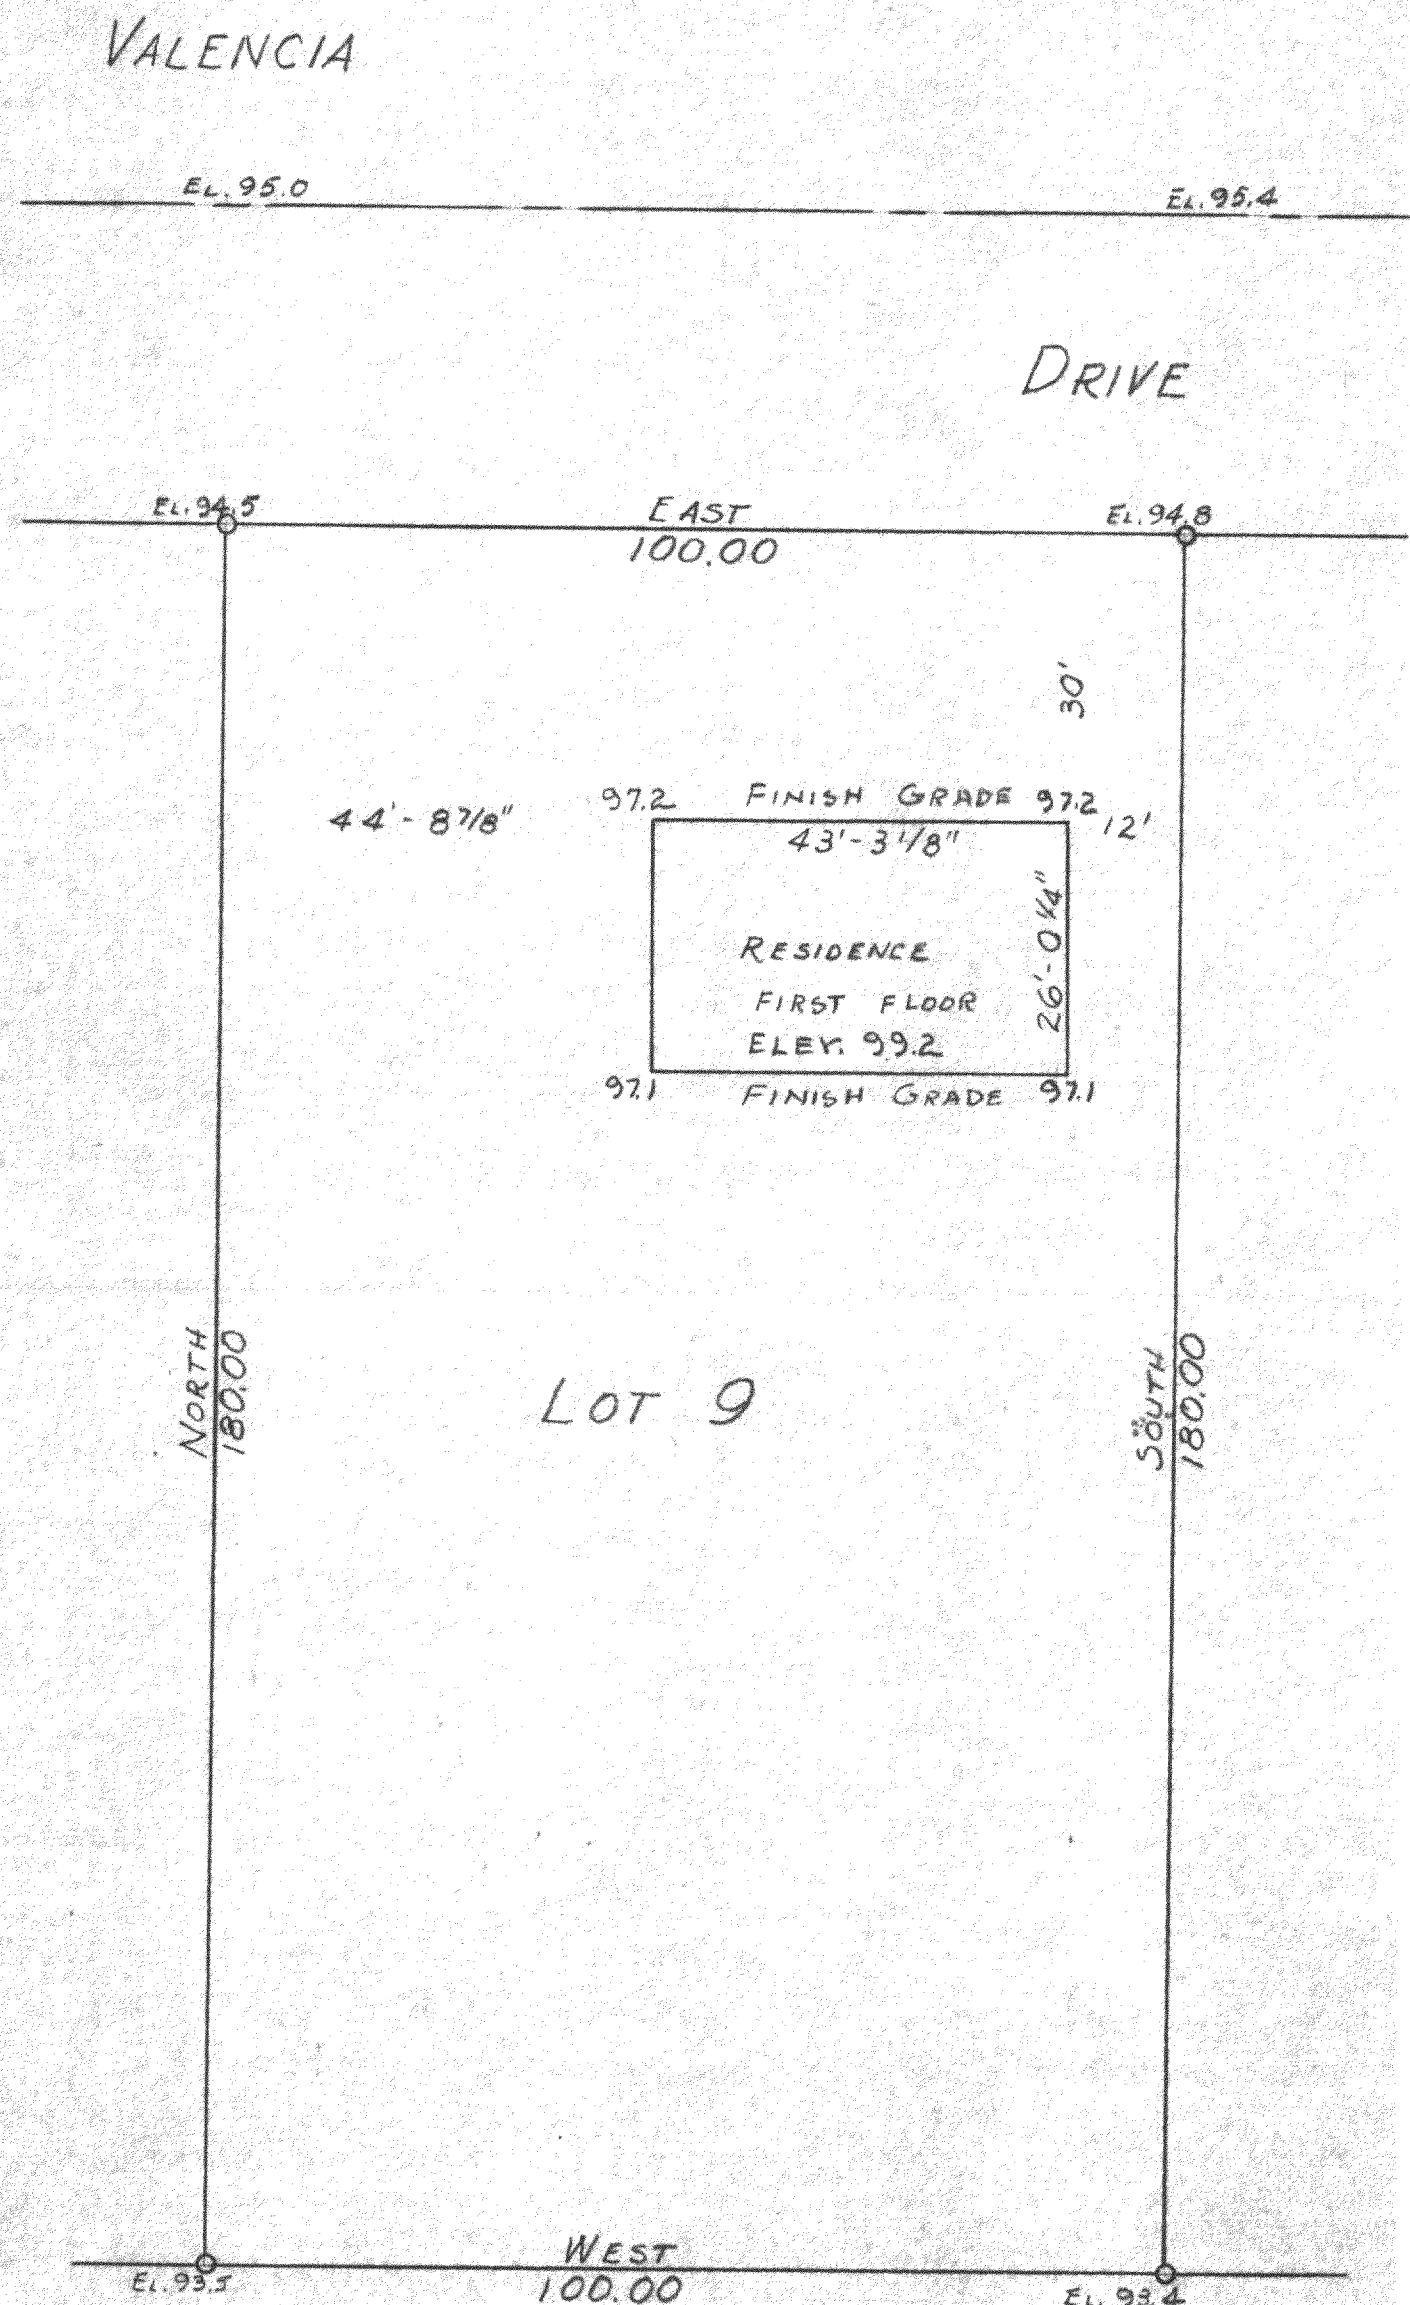


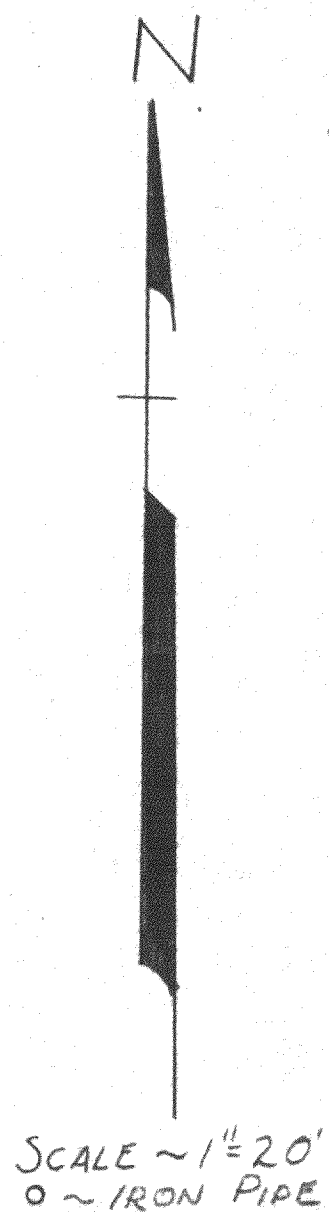

PLAT OF SURVEY OF LOT 9, BLOCK 10, INLET OAKS SUBDIVISION NO. 5 LOCATED IN SECTION 15,
T2N R16E OF WALWORTH COUNTY, WISCONSIN AND PROPOSED LOCATION OF IMPROVEMENTS
AND PROPOSED GRADES ON LOT,
AUG 1958

FINS-9

George T. Dunham
GEORGE T. DUNHAM, SURVEYOR
DELAWARE, WISCONSIN 216-90