





SCALE 1" = 100'  
O = IRON PIPE

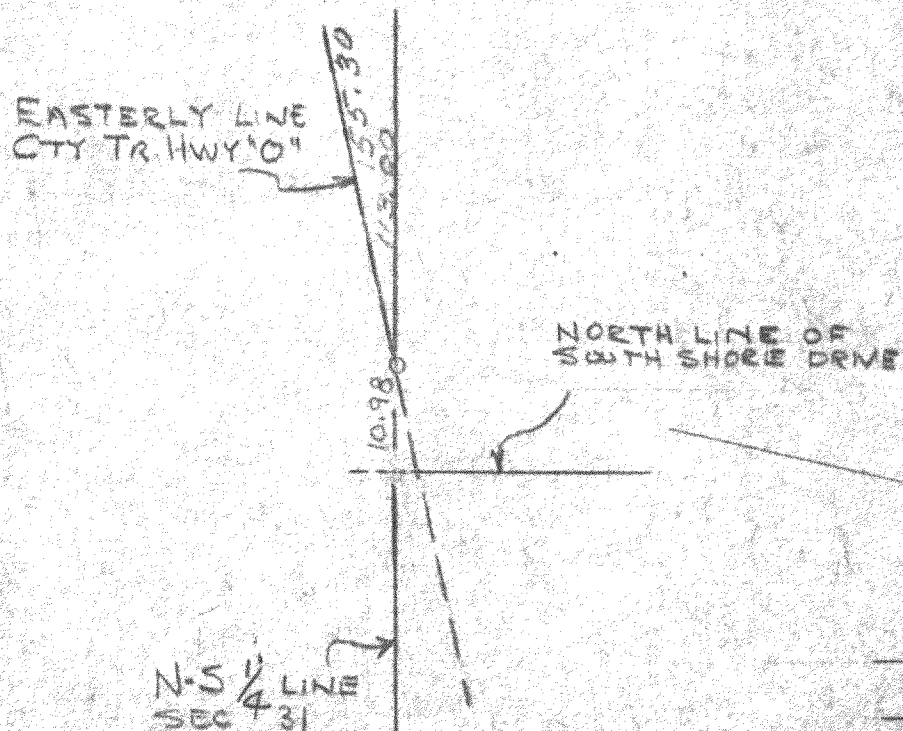

BLOW-UP OF SOUTH  
CORNER OF PROPERTY

D-31-7B NOW C5721

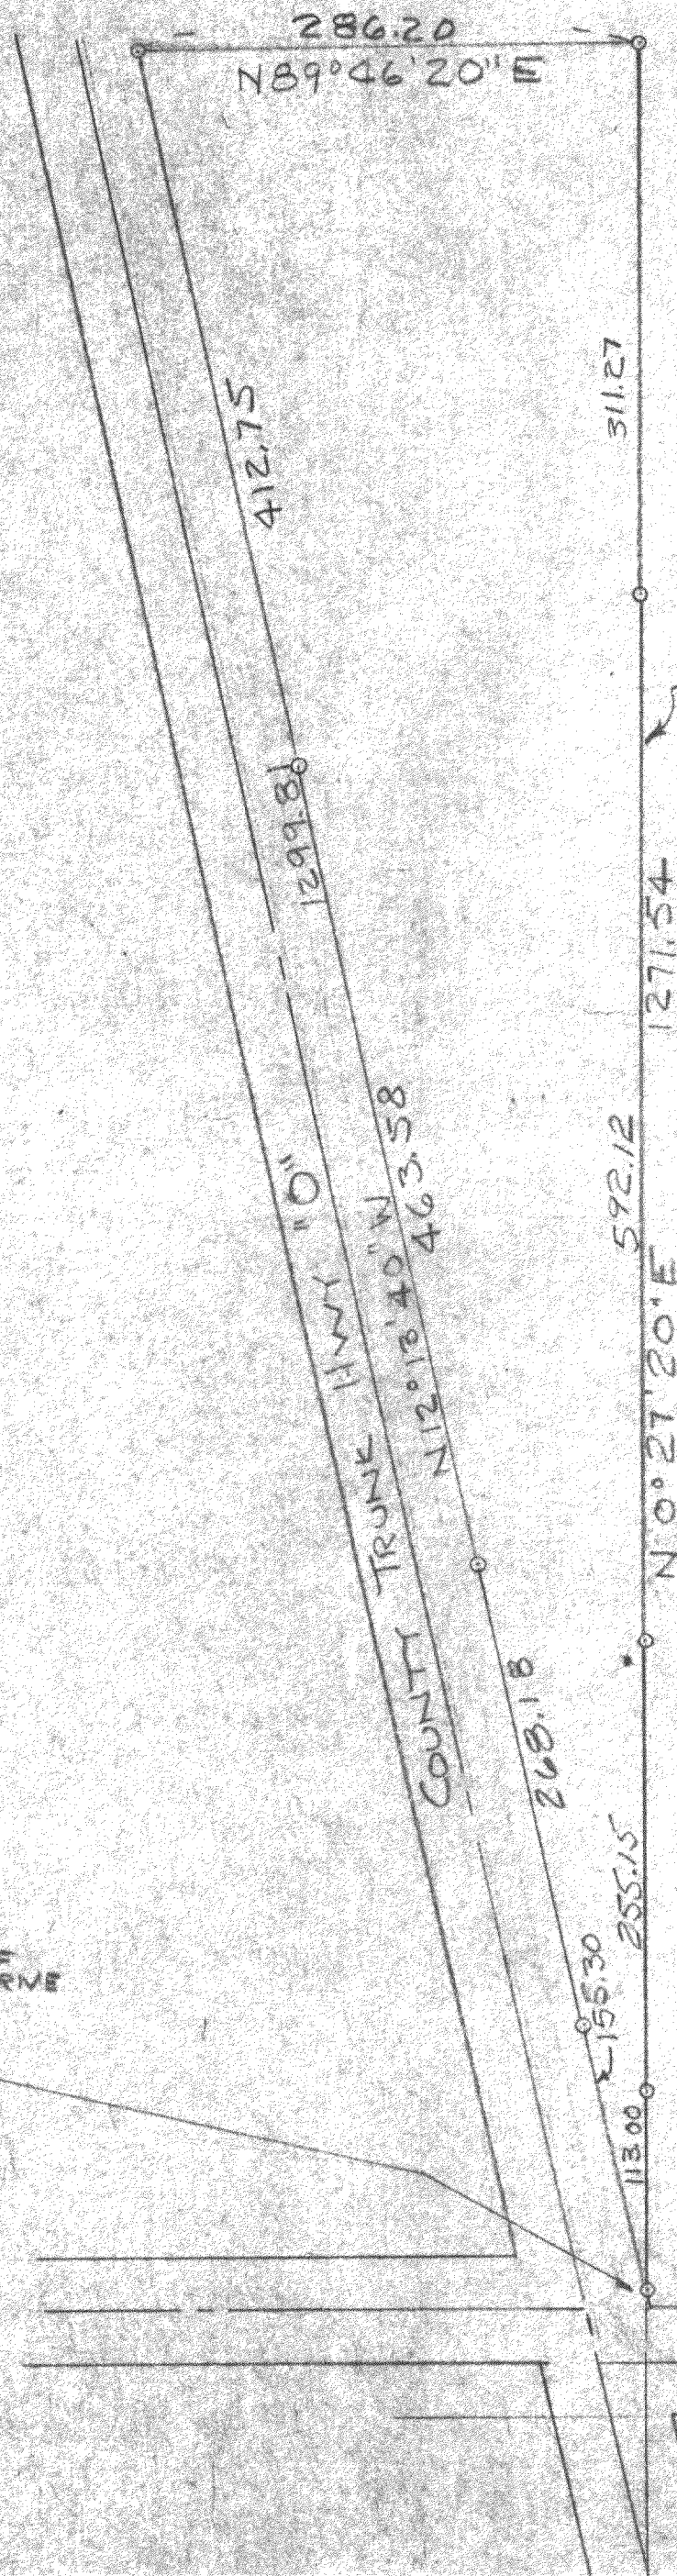

DELAVER  
HIGHLANDS  
SUBDIVISION

NORTH-SOUTH 1/4  
SECTION LINE  
OF SECTION 31,  
T2N R16E

PLAT OF SURVEY OF LAND LOCATED  
IN THE EAST 1/2 OF THE SOUTHWEST  
1/4 OF SECTION 31, T2N R16E, WAL-  
WORTH COUNTY, WISCONSIN.

AUGUST, 1930

H. E. Johnson  
SURVEYOR

PUBLIC ROAD  
(SOUTH SHORE DRIVE)

SOUTH LINE OF  
SEC 31, T2N R16E

216-91.1