


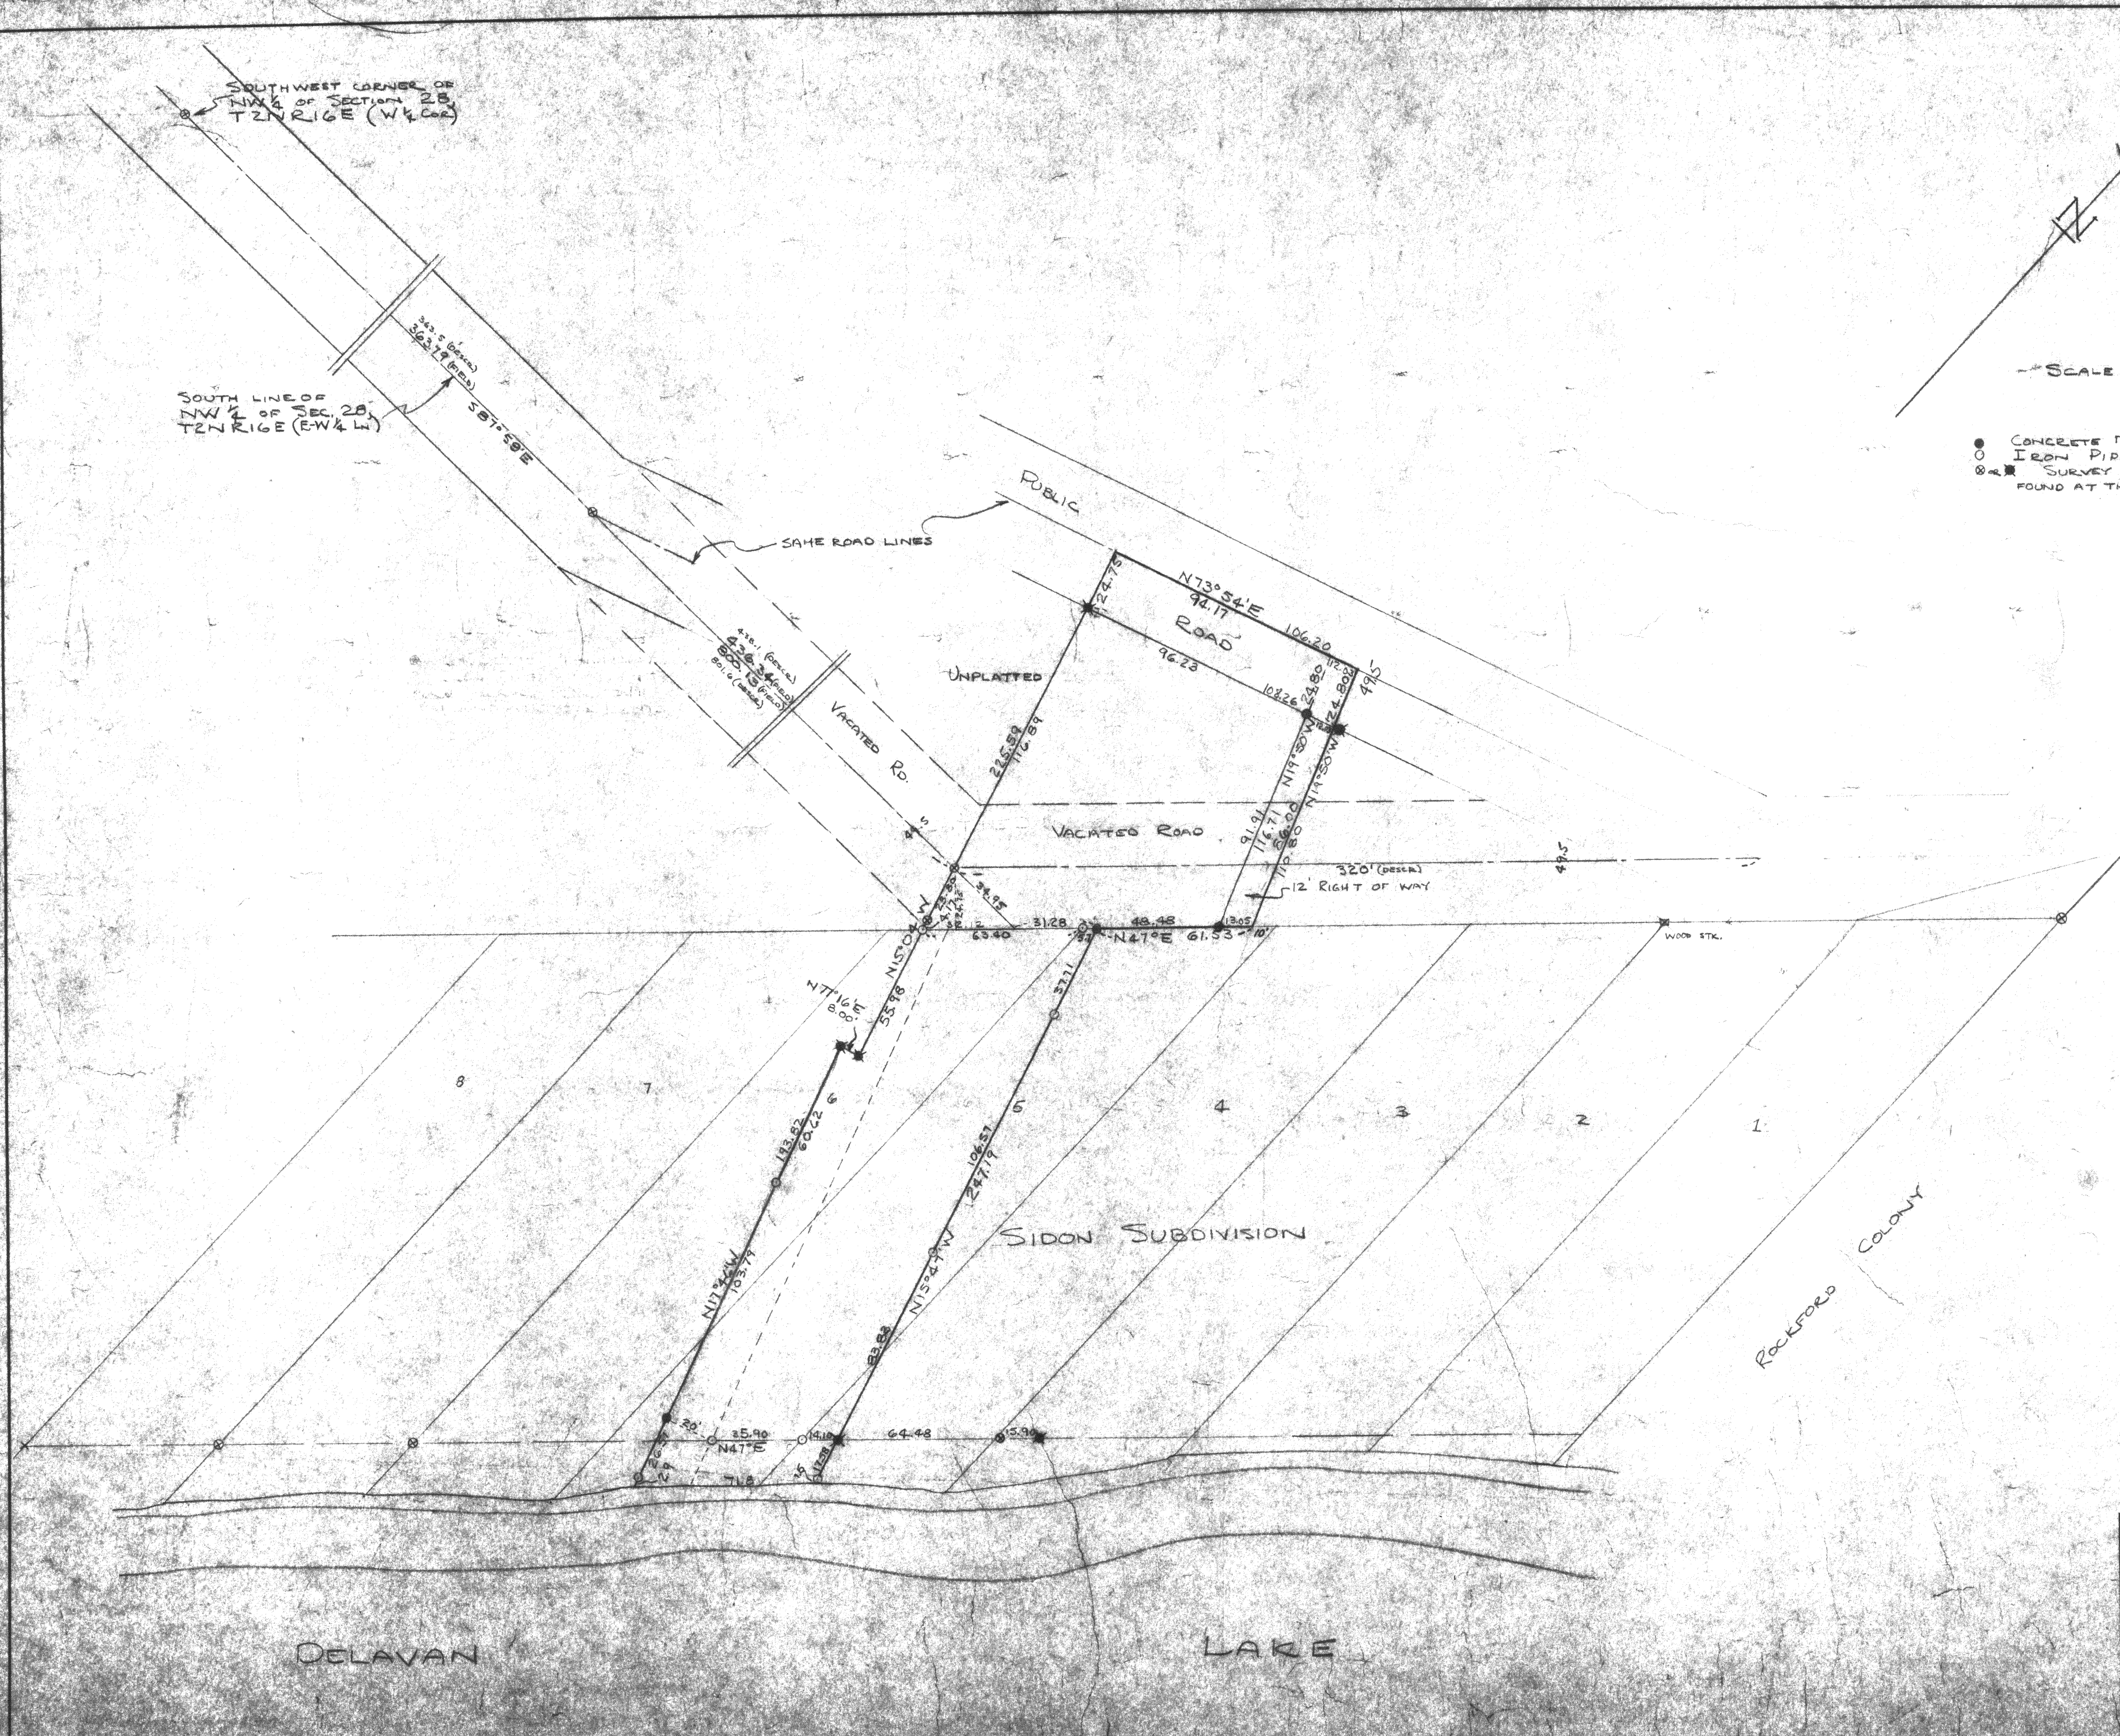

● CONCRETE MONUMENT
○ IRON PIPE
⊗ SURVEY MONUMENT
FOUND AT THESE POINTS

PART OF LOTS 4, 5, & 6 OF SIDON'S SUBDIVISION AND AN UNPLATTED PARCEL IN THE WEST 1/2 OF SECTION 28, T2N R16E, WILMOUTH COUNTY, WISCONSIN		
PLAT OF SURVEY		
DRAWN BY J. R. BIRCH	JENSEN & JOHNSON CIVIL ENGINEERS EUGENE, WIS.	SCALE 1" = 30'
CHECKED BY C. J.		OCT. 1980
APPROVED BY <i>[Signature]</i>		SHEET NO. 1 OF 1