


N

SCALE ~1"=20'
O ~ IRON PIPE

VALENCIA

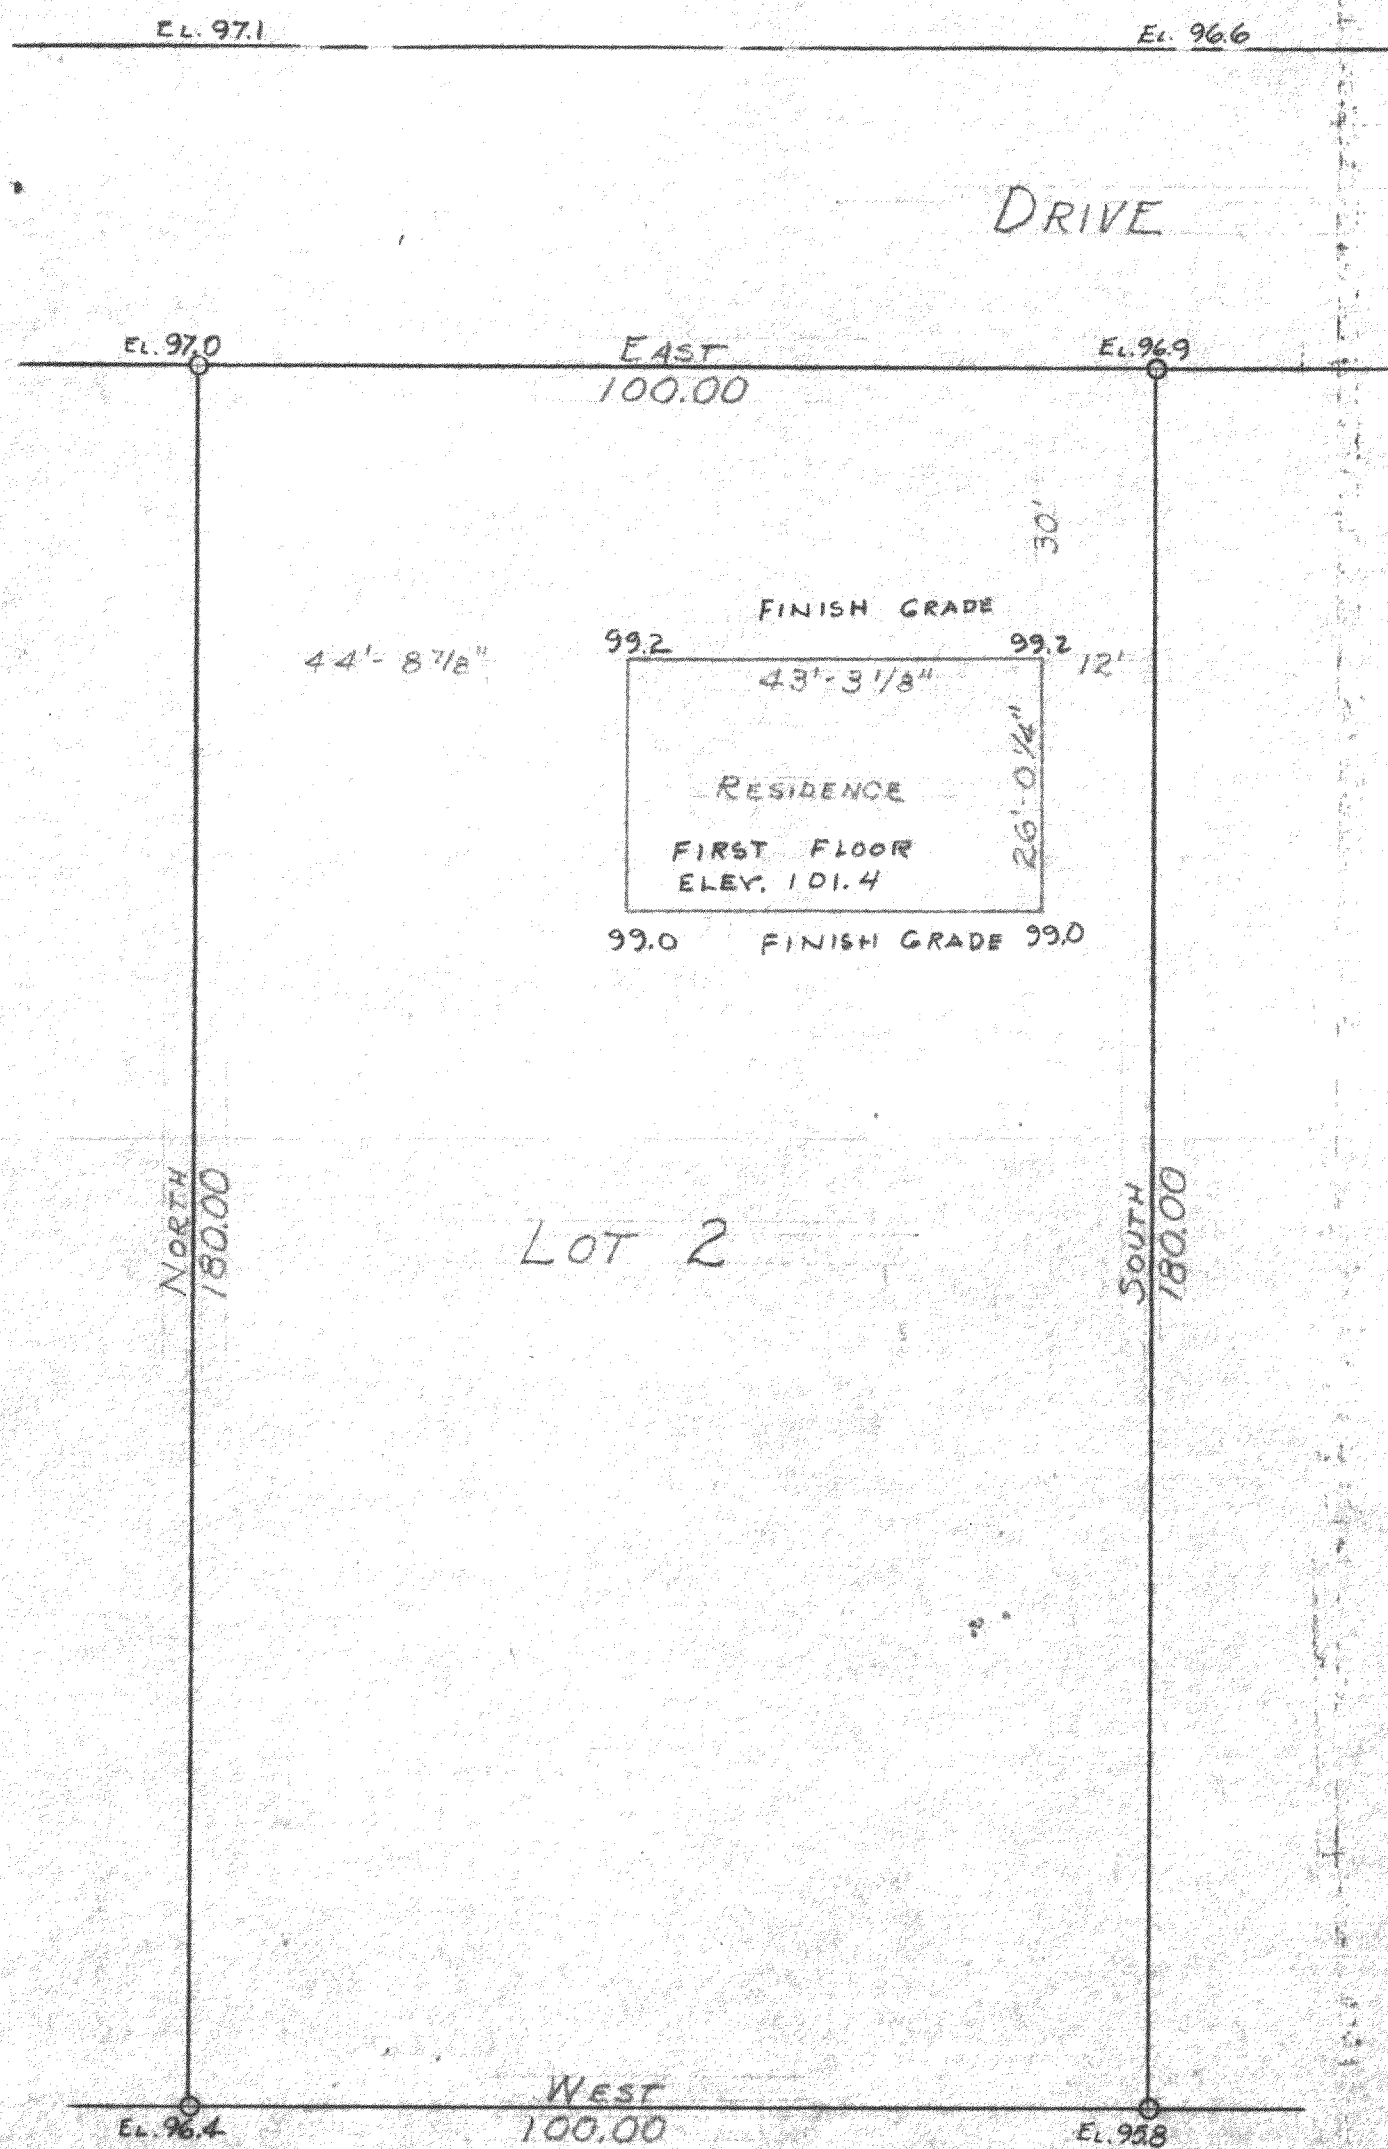

PLAT OF SURVEY OF LOT 2, BLOCK 10, INLET OAKS SUBDIVISION NO. 5 LOCATED IN SECTION 15,
T2N R16E OF WALWORTH COUNTY, WISCONSIN AND PROPOSED LOCATION OF IMPROVEMENTS
AND GRADES ON LOT,
AUG. 1958

FIN5-2

George T. Dunham
GEORGE T. DUNHAM, SURVEYOR
DELAVER, WISCONSIN 216-97