


SCALE: 1"=400'

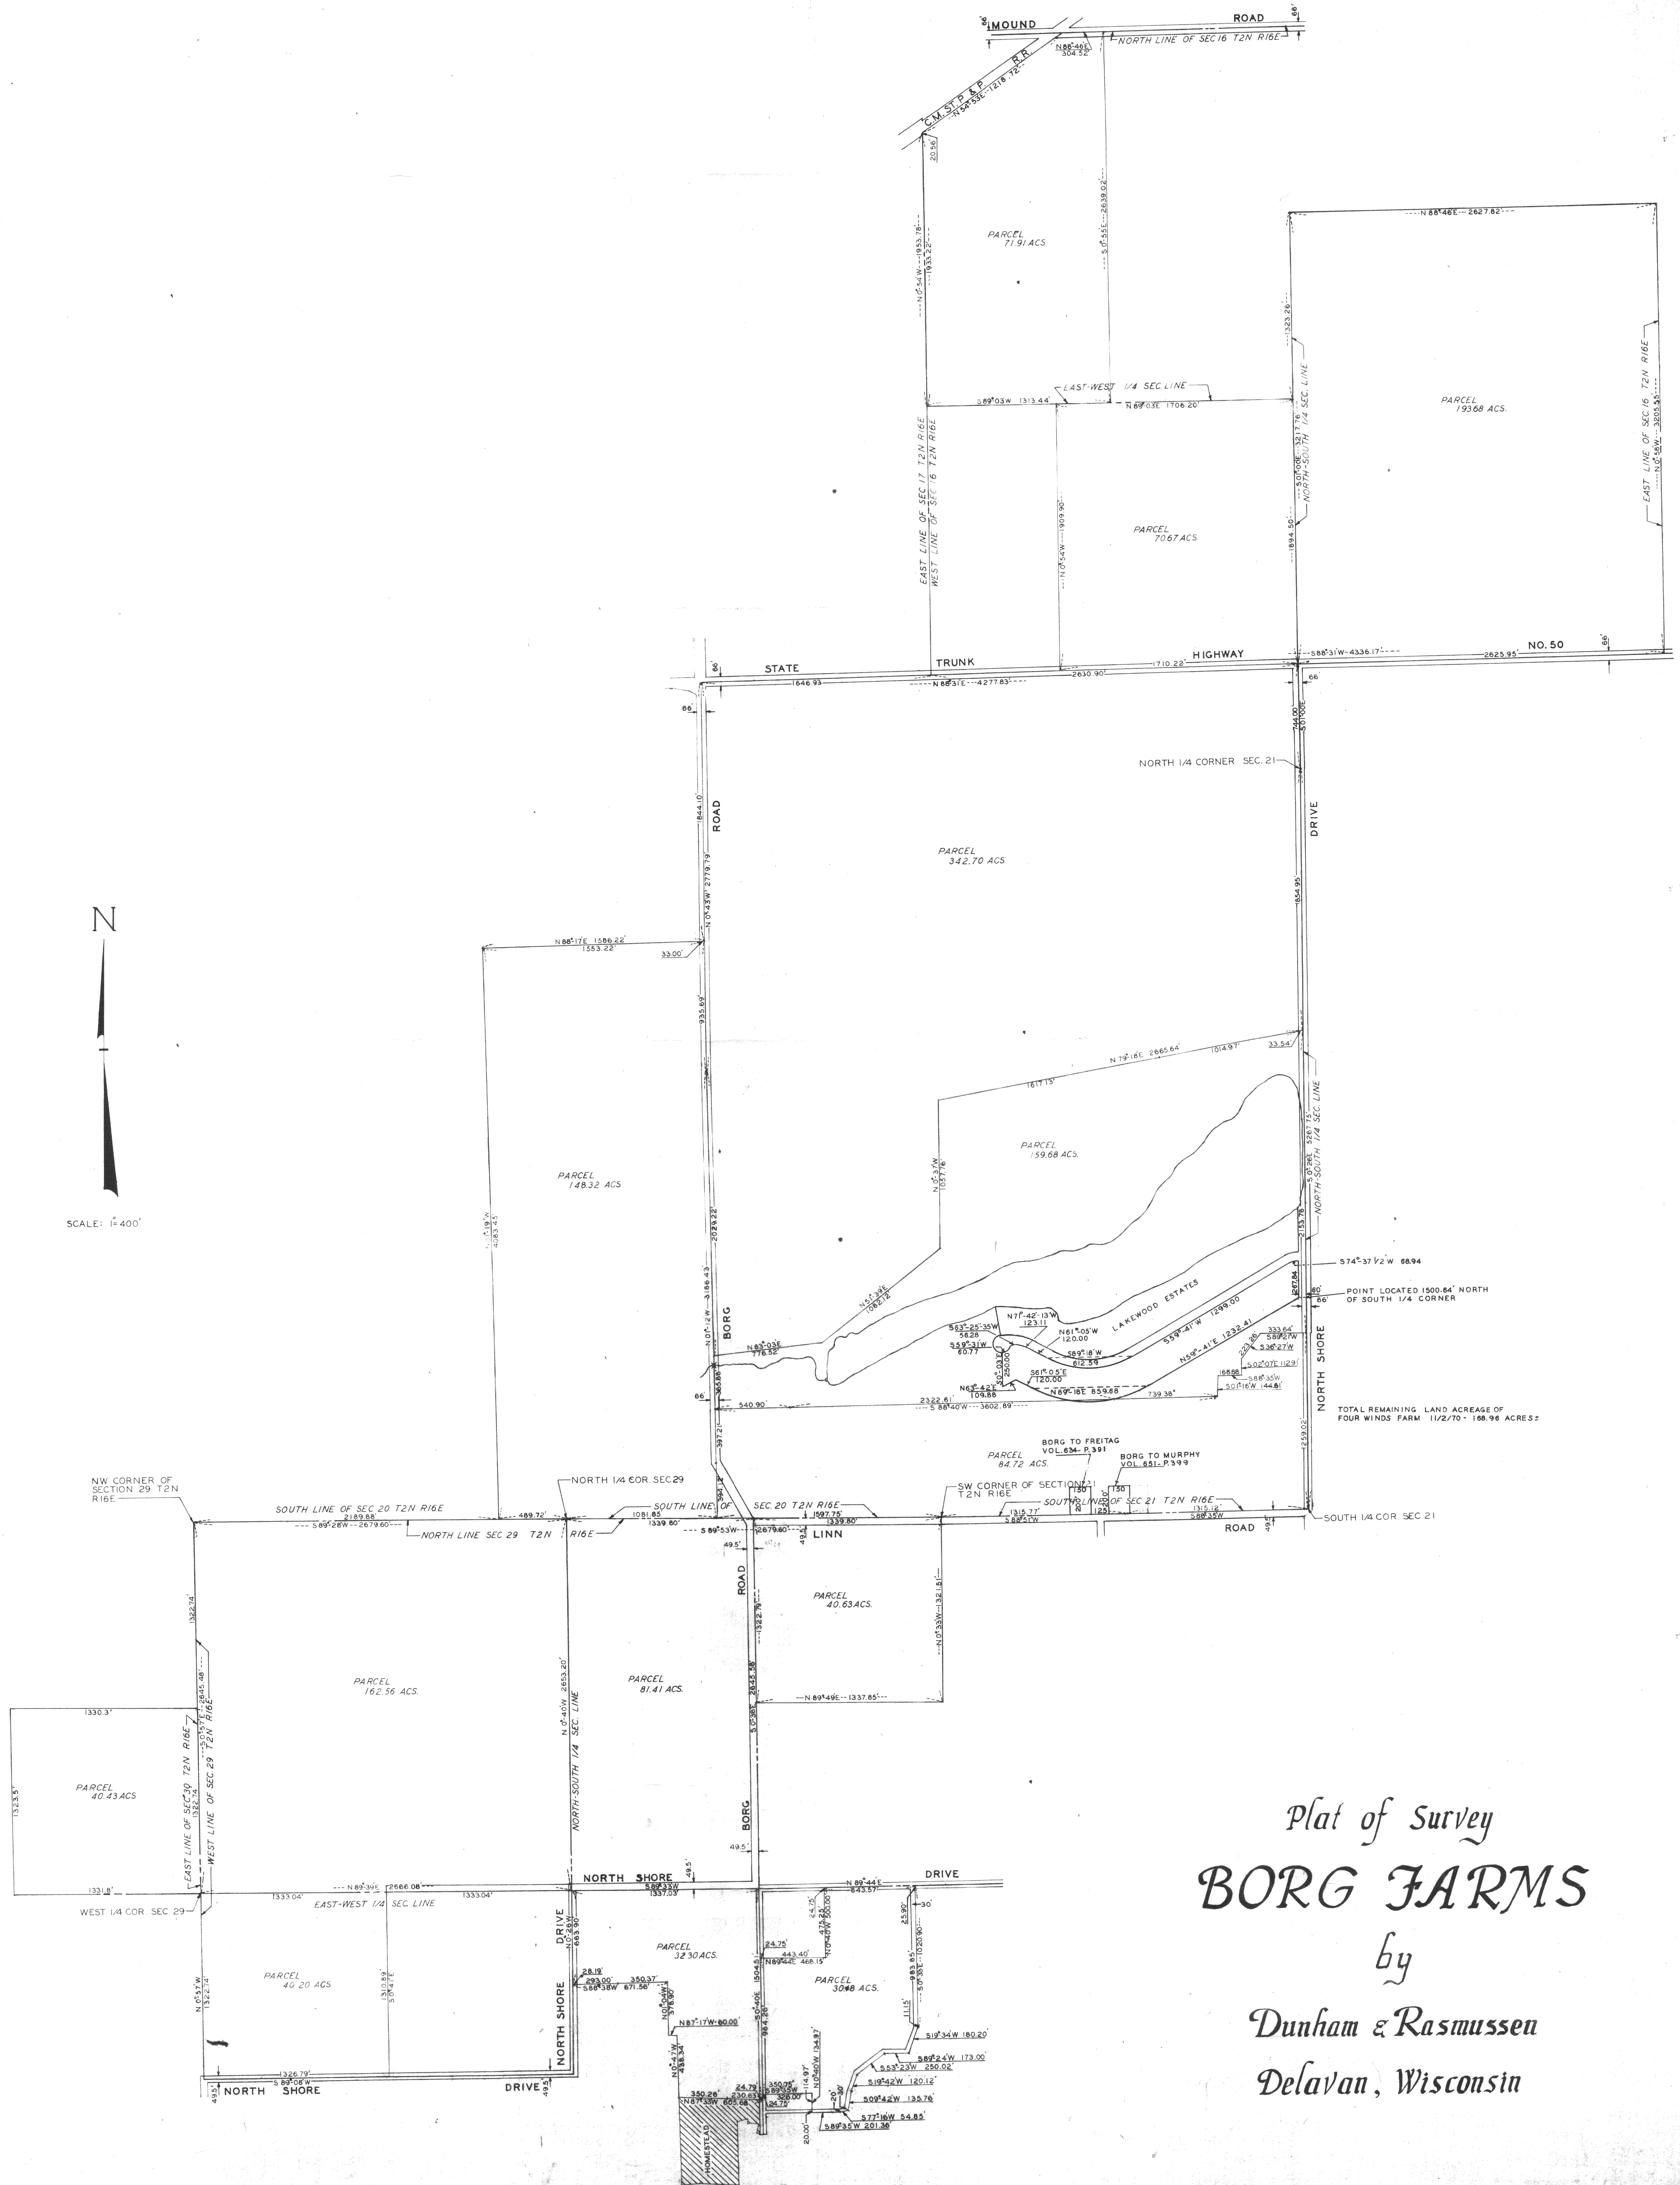

Plat of Survey
BORG FARMS
by
Dunham & Rasmussen
Delavan, Wisconsin

D-16-3 D-21-1
D-11-38 21-2+2A
4 D-22-1
D-22-2 on given cards of the plat and ad. sub.
MARCH 1961 D-20-1
REVISED JUNE 1968