


PLAT OF SURVEY
-OF-

LOT 3, BLOCK 4, DEL MAR SUBDIVISION, a subdivision located in Section 27, Township 2 North, Range 16 East of the 4th Principal Meridian, in the Township of Delavan, County of Walworth and State of Wisconsin.

Proposed house field staked true size. Contractor to field verify all dimensions before building by same. Refer to a current title report for easements or restrictions which may affect the use of this site.

Survey For: American Dream Builders

PROPOSED FN. FL. _____

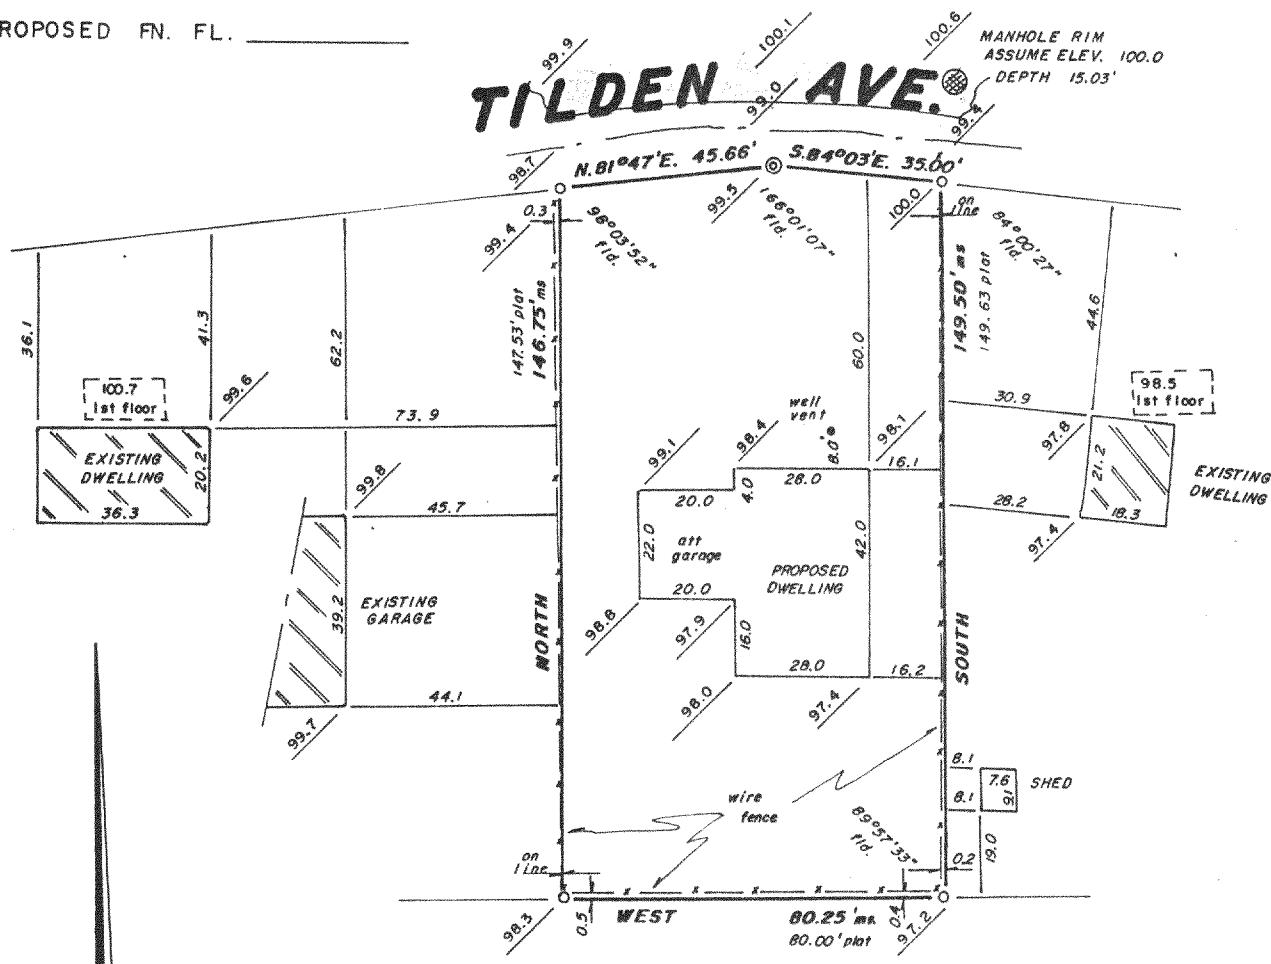


SCALE 1" = 40'

NOTE: LOT AS PLATTED CLOSSES:

0.79 N/S
0.00 E/W



LEGEND

- ⊙ FOUND 2" IRON PIPE
- SET IRON PIPE
- FOUND IRON PIPE
- 100.0 EXISTING ELEVATION

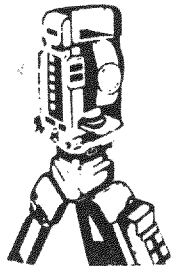

B.W. SURVEYING

Land Surveys
Mapping And Planning
35117 Academy Road
Burlington, Wisconsin 53105
(414) 534-4109

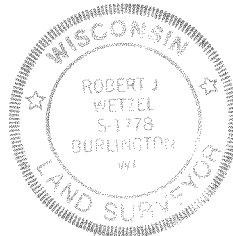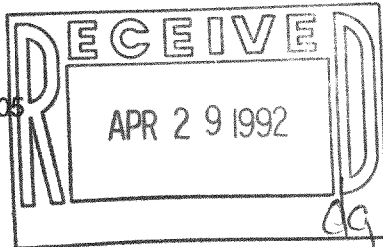

"I hereby certify that I have surveyed the above described property and that the above map is a true representation thereof and shows the size and location of the property, its exterior boundaries, the location of all visible structures and dimensions of all principal buildings thereon, boundary fences, apparent easements, roadways and encroachments, if any.

"This survey is made for the use of the present owners of the property, and those who purchase, mortgage, or guarantee the title thereto within one year from date hereof"

THIS IS NOT AN ORIGINAL PRINT
UNLESS THIS SEAL IS RED

Robert J. Wetzel
ROBERT J. WETZEL
REGISTERED LAND SURVEYOR - 1778

JAN. 10, 1992
DATE

768
JOB NUMBER

216-1509

FDM-22A