


ABELL  
SURVEYING & MAPPING  
DELAVAN, WISCONSIN 53115  
414-728-6737

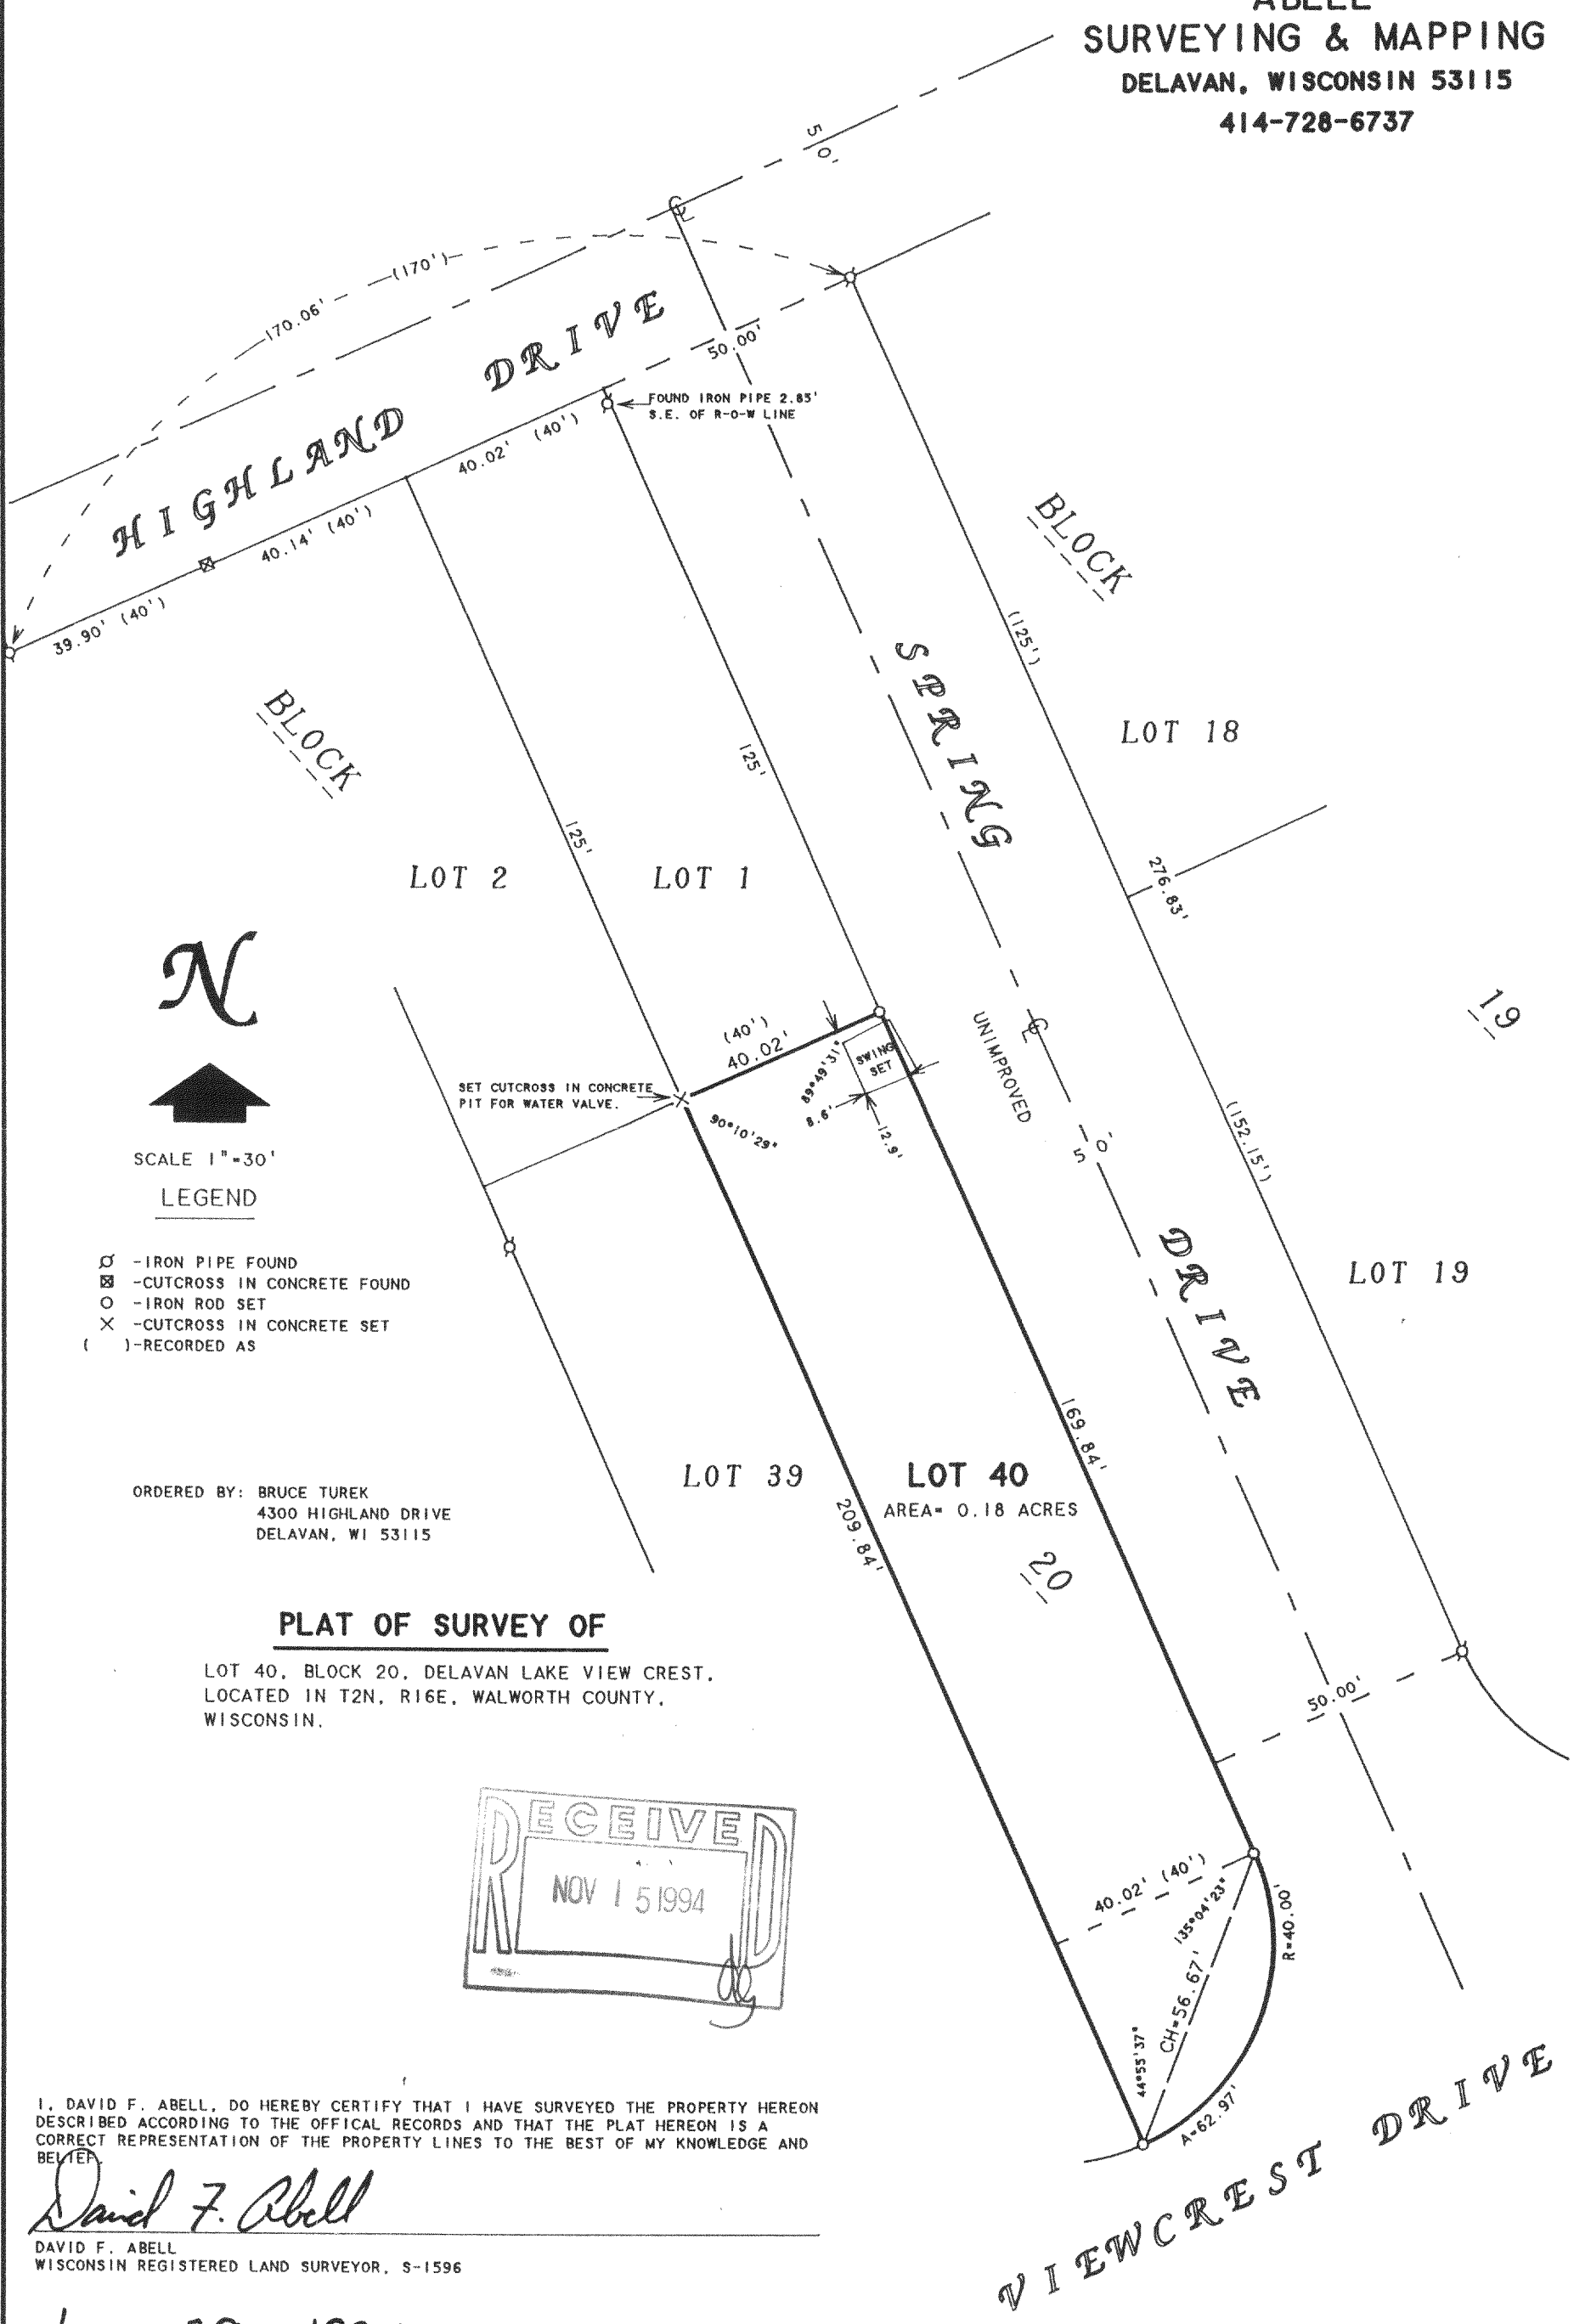


N  
SCALE 1"=30'  
LEGEND

- - IRON PIPE FOUND
- ⊗ - CUTCROSS IN CONCRETE FOUND
- - IRON ROD SET
- ⊗ - CUTCROSS IN CONCRETE SET
- ( ) - RECORDED AS

ORDERED BY: BRUCE TUREK  
4300 HIGHLAND DRIVE  
DELAVAN, WI 53115

**PLAT OF SURVEY OF**

LOT 40, BLOCK 20, DELAVAN LAKE VIEW CREST,  
LOCATED IN T2N, R16E, WALWORTH COUNTY,  
WISCONSIN.

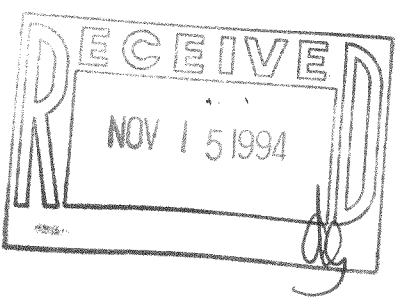

I, DAVID F. ABELL, DO HEREBY CERTIFY THAT I HAVE SURVEYED THE PROPERTY HEREON DESCRIBED ACCORDING TO THE OFFICIAL RECORDS AND THAT THE PLAT HEREON IS A CORRECT REPRESENTATION OF THE PROPERTY LINES TO THE BEST OF MY KNOWLEDGE AND BELIEF.

*David F. Abell*

DAVID F. ABELL  
WISCONSIN REGISTERED LAND SURVEYOR, S-1596

June 29, 1994

DATE: June 29, 1994 JOB NUMBER - 94105  
NOTE: THIS IS NOT A CERTIFIED COPY UNLESS SEALED.