
LOT 22, BLOCK 7, DELMAR SUBDIVISION, a subdivision of part of Government Lot 3, part of the Southwest 1/4 of the Southwest 1/4, all of the Southeast 1/4 of the Southwest 1/4 and part of the Northeast 1/4 of the Southwest 1/4 of Section 27, Township 2 North, Range 16 East of the 4th Principal Meridian in the Town of Delavan, Walworth County, Wisconsin.

Proposed house field staked true size. Contractor to verify all dimensions before building by same. Refer to a current title report for easements or restrictions which may affect the use of this site.

Survey For: Southeast WI Housing Corp.

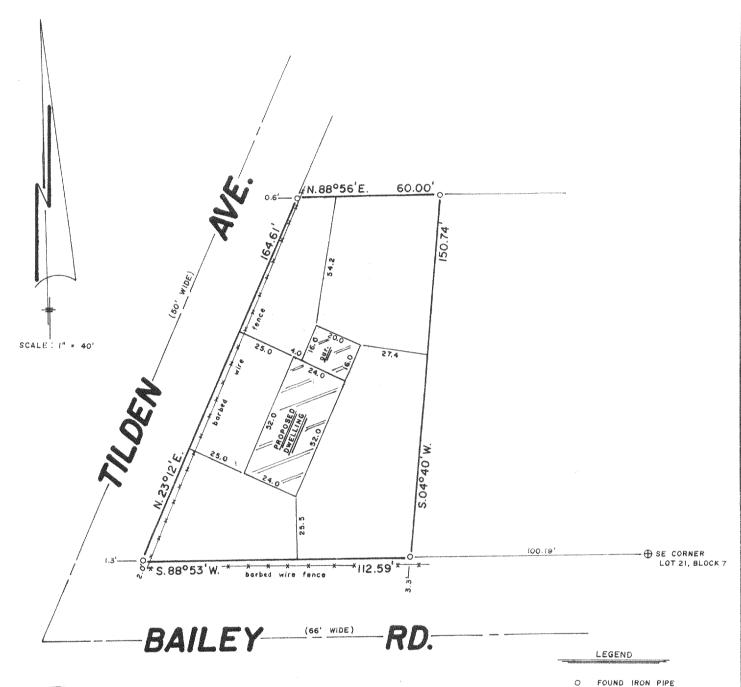



## B.W. SURVEYING

Land Surveys Mapping And Planning 35117 Academy Road

Burlington, Wisconsin 53105

(414) 534-4109

"I hereby certify that I have surveyed the above described property and that the above map is a true representation thereof and shows the size and location of the property, its exterior boundaries, the location of all visible structures and dimensions of all principal buildings thereon, boundary fences, apparent easements, roadways and encroachments, if any."

"This survey is made for the use of the present owners of the property, and those who purchase, mortgage, or guarantee the title thereto within one year from date hereof."

FDM-38B



SET IRON PIPE

FOUND CONCRETE MONUMENT

THIS IS NOT AN ORIGINAL PRINT UNLESS THIS SEAL IS RED

ROBERT J. WETZEL

REGISTERED LAND SURVEYOR - 1778

Revised: 8/2/94 6-14-94 DATE

1731 JOB NUMBER