


PLAT OF SURVEY

LOCATION: Valencia Drive, Delevan, Wisconsin

LEGAL DESCRIPTION: Lot 11 in Block 10 in INLET OAKS SUBDIVISION NO. 5, located in the Northwest 1/4 of the Southeast 1/4 and in the Northeast 1/4 of the Southeast 1/4 of Section 15, Town 2 North, Range 16 East, of the 4th Principal Meridian, Walworth County, Wisconsin.

April 17, 1996

Survey No. 86438

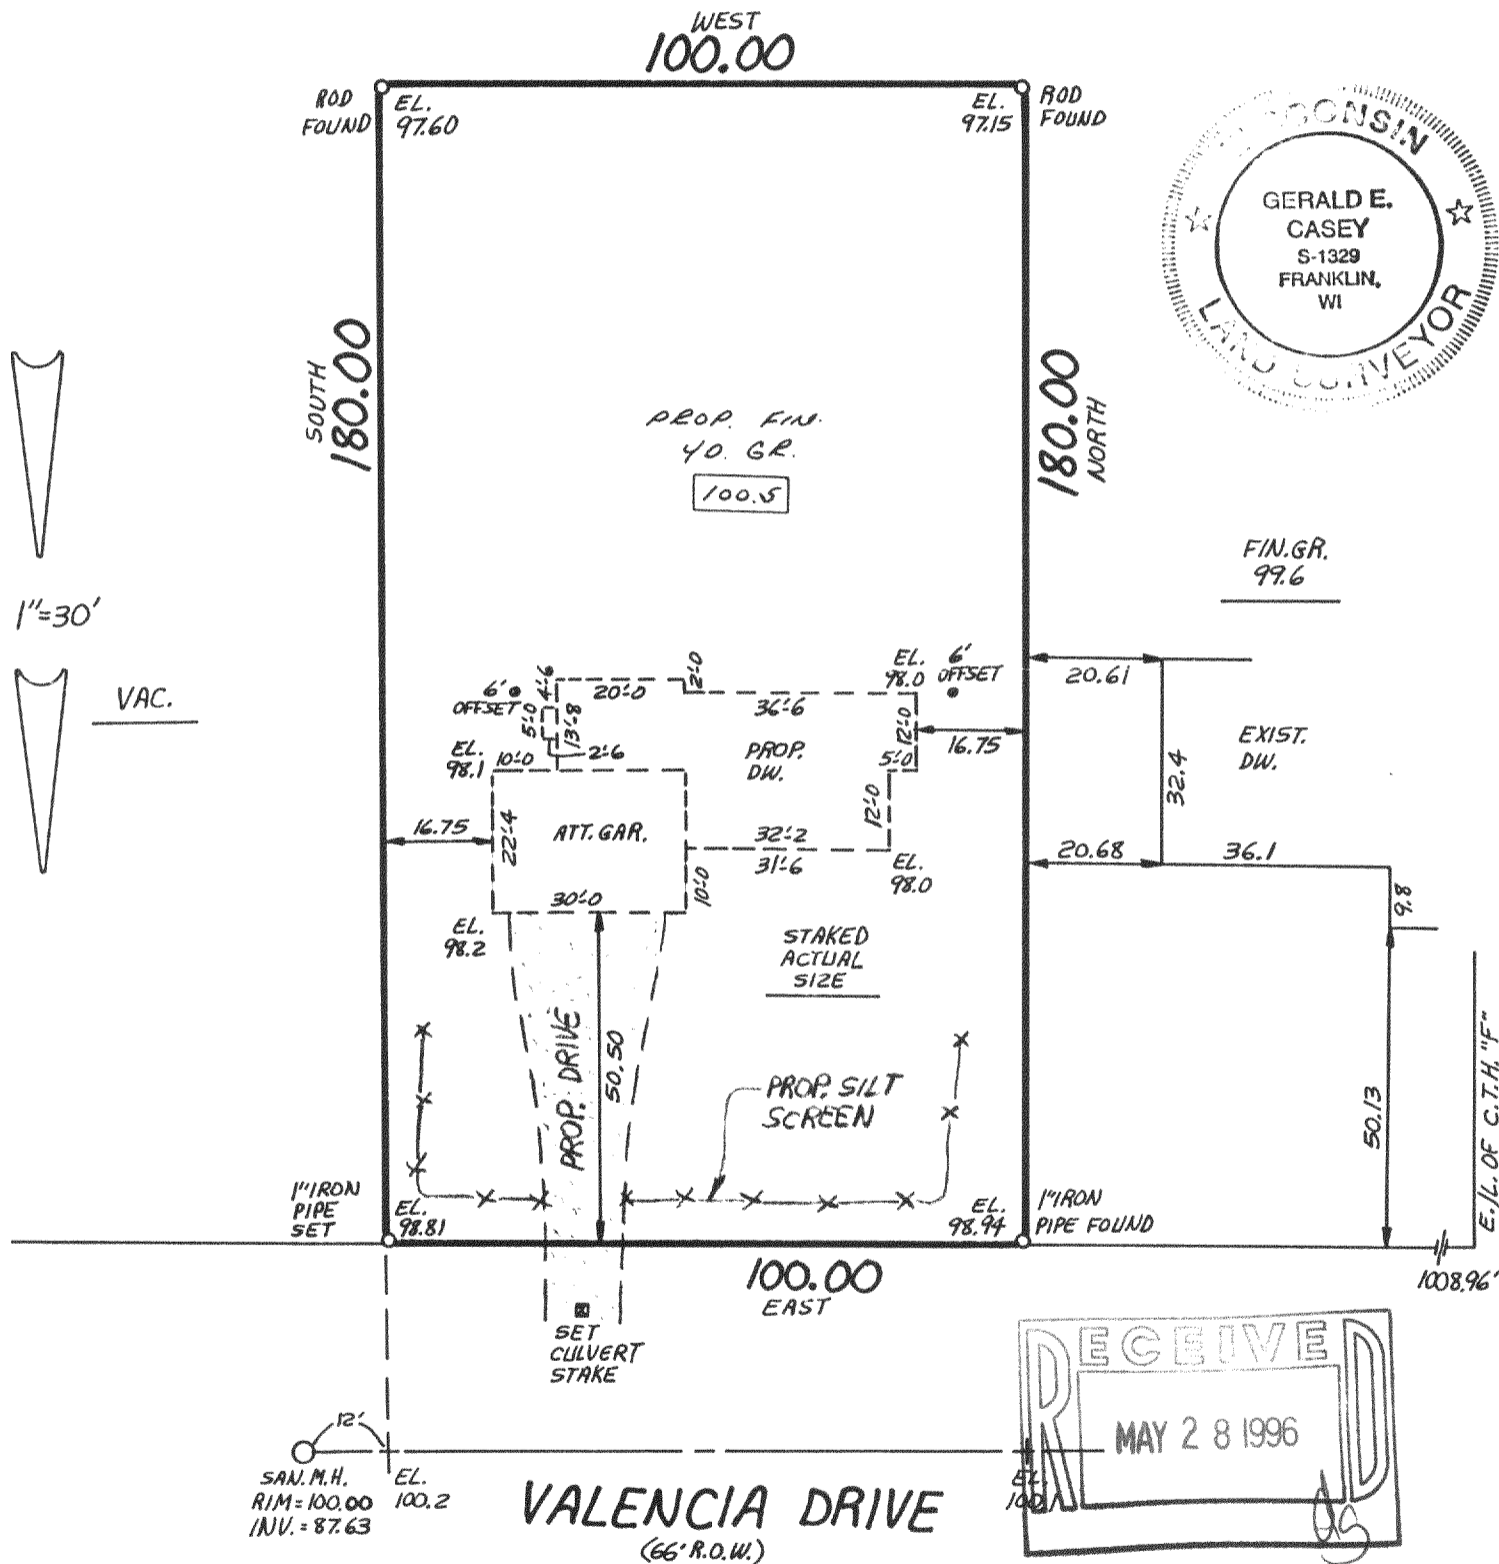

METROPOLITAN SURVEY SERVICE, INC.

REGISTERED LAND SURVEYORS

9415 W. FOREST HOME AVE., SUITE 202, HALES CORNERS, WI 53130

PH. 529-5380 FAX 529-9787

FINS-11

Proposed finished yard. 1st floor or top of foundation grade shown on this drawing is a suggested grade and should be verified by owner and/or the builder.

216-2323

I HEREBY CERTIFY THAT I HAVE SURVEYED THE ABOVE DESCRIBED PROPERTY AND THAT THE ABOVE MAP IS A TRUE REPRESENTATION THEREOF AND SHOWS THE SIZE AND LOCATION OF THE PROPERTY, ITS EXTERIOR BOUNDARIES, THE LOCATION OF ALL VISIBLE STRUCTURES AND DIMENSIONS OF ALL PRINCIPAL BUILDINGS THEREON, BOUNDARY FENCES, APPARENT EASEMENTS AND ROADWAYS AND VISIBLE ENCROACHMENTS, IF ANY.

THIS SURVEY IS MADE FOR THE EXCLUSIVE USE OF THE PRESENT OWNERS OF THE PROPERTY, AND ALSO THOSE WHO PURCHASE, MORTGAGE, OR GUARANTEE THE TITLE THERETO WITHIN ONE (1) YEAR FROM DATE HEREOF.

SIGNED

Gerald E. Casey
Registered Land Surveyor S-1329