
LOT 24 of BLOCK 1, excepting the Northeasterly four feet thereof, in the Delmar Subdivision, in the Township of Delavan, Walworth County, Wisconsin.

Survey For: Southeastern Housing Corporation Proposed Fn. Fl.: Survey Location: \_\_\_\_ Mason Street Proposed Yd. Gr.:

Proposed house was staked on actual corners with 5 foot control on the longest house line. The Contractor will be responsible to field verify all stakes for location and dimension prior to construction. If any discrepancies should arise, notify this office at once.

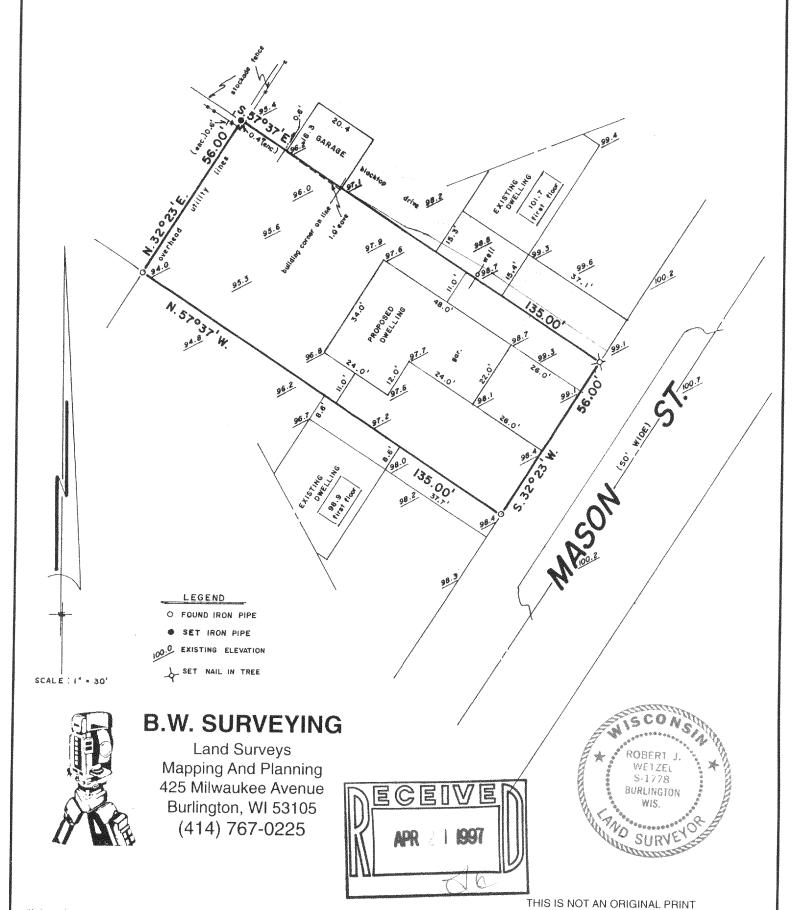

"I hereby certify that I have surveyed the above described property and that the above map is a true representation thereof and shows the size and location of the property, its exterior boundaries, the location of all visible structures and dimensions of all principal buildings thereon, boundary fences, apparent easements, roadways and encroachments, if any."

property, and those who purchase, mortgage, or guarantee the title thereto within one year from the date hereof. FDM-6A

216-2438

7-16-96 DATE

JOB NUMBER

REGISTERED LAND SURVEYOR - 1778

UNLESS THIS SEAL IS RED

ROBERT J. WETZEL

"This survey is made for the use of the present owners of the