
## GEORGE T. DUNHAM

SURVEYING & SUBDIVIDING DELAVAN, WISCONSIN

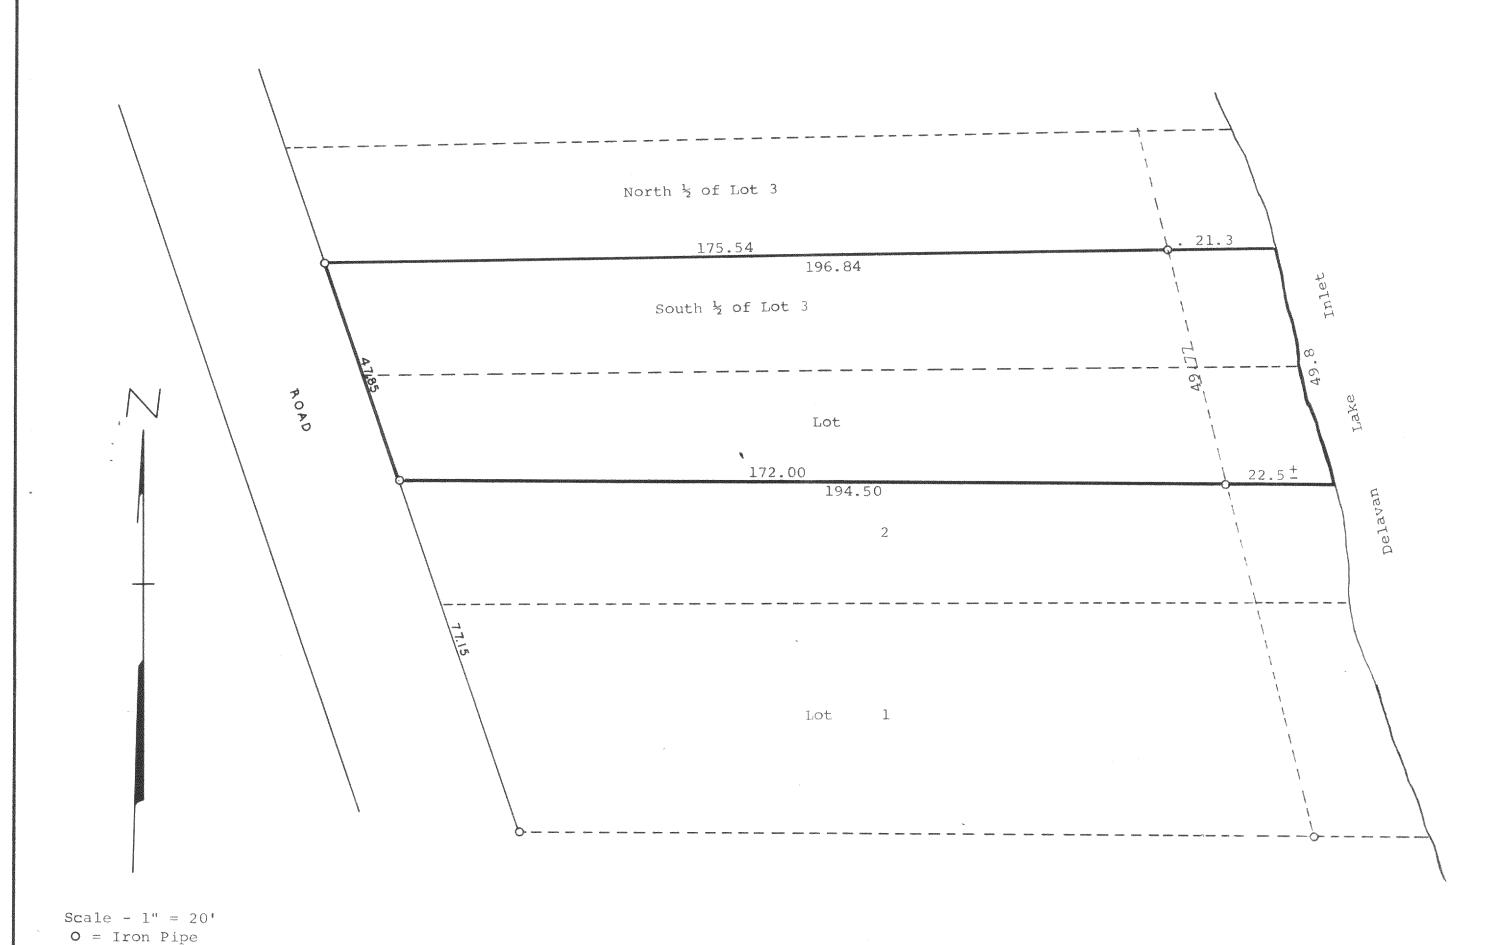

Plat of survey of a parcel of land described as follows: A part of Lots 2 and 3 in the Annex to Inlet Oaks located in Sections 15 and 22, T 2 N, R 16 E, Walworth County, Wisconsin, described as follows, to-wit: Commencing at the southwest corner of Lot 1 of said subdivision; thence NWly along the westerly line of said Lots 1 and 2, 77.15 feet to the place of beginning; thence continue northwesterly along the westerly line of said Lots 2 and 3, 47.85 feet to the northwest corner of the South 2 of said Lot 3; thence easterly along the north line of said South 1/2 of Lot 3, 196.84 feet to the shore of Delavan Lake Inlet; thence southerly along said shore 49.8 feet more or less to a point located equal distance from the south line of said Lot 1 as the place of beginning; thence westerly parallel with the south line of said Lot 1, 194.50 feet to the place of beginning. March 1969

Jeorge T. Dunham, Surveyor

FIAH

K & E 10-7155 250-3-68