
DUNHAM SURVEYING, S.C. SURVEYING & SUBDIVIDING DELAVAN, WISCONSIN 53115

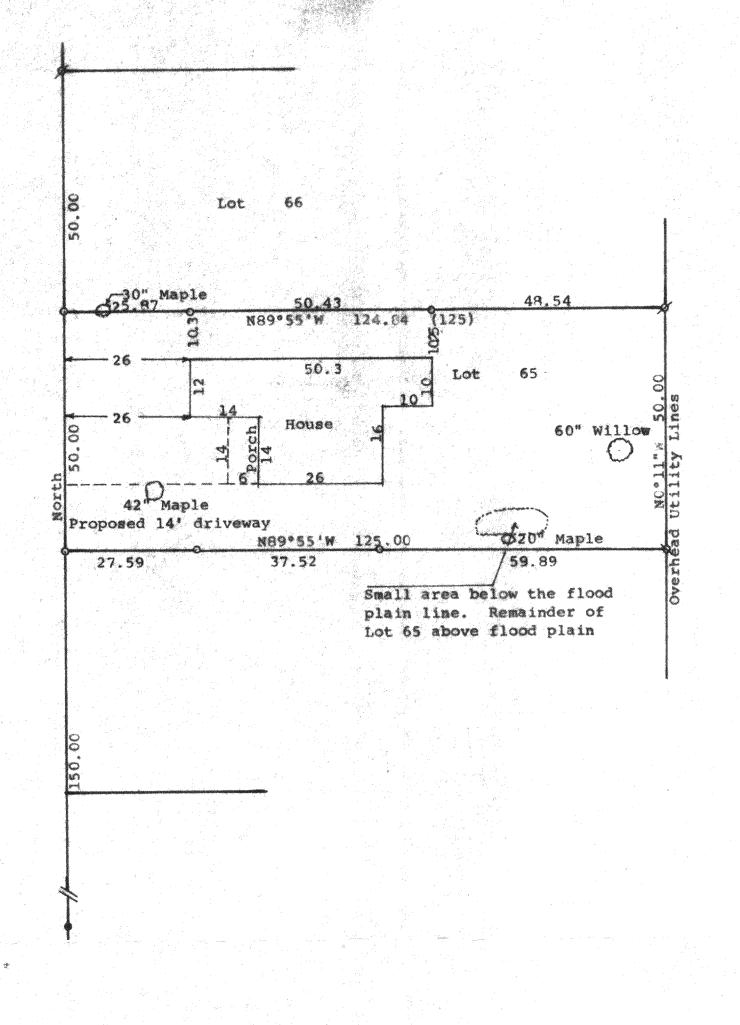

Scale - 1" = 20' Ø = 3/4" Iron Pipe Found • = Iron Rod Found

% = Crooked 1" Iron Pipe Found.
Pulled and reset

O = 3/4" Iron Pipe Set

(0.00) = recorded distance

Bearings are referenced to the east line

of Central Boulevard with the assumed

bearing of North

Survey ordered by:

James Conley

ON710 Knollwood Drive

Wheaton, IL 60187 Updating ordered by: Reed Hensley 2552 Indiana Avenue Lansing, IL 60438

STATE OF WISCONSIN) SS COUNTY OF WALWORTH)

I, George T. Dunham, Surveyor, certify that I have surveyed the property described as follows:

Lot 65 in Lake Delavan Highlands, a subdivision located in the South of the Southeast Fractional & of Section 31, T 2 N, R 16 E, Walworth County, Wisconsin

and that the plat shown above is a true representation thereof and shows the size and location of the property, its exterior boundaries, the location of boundary fences, apparent easements, roadways and visible encroachments, if any, and that I have surveyed the property hereon described, according to the official records, to the best of my knowledge and belief.

April 17, 1996
Updated August 12, 1999, to show proposed location for house
Updated and recertified to this
13th day of September, 2000

George T. Dunham, Surveyor



