


DUNHAM SURVEYING, S.C.
SURVEYING & SUBDIVIDING
DELAVER, WISCONSIN 53115

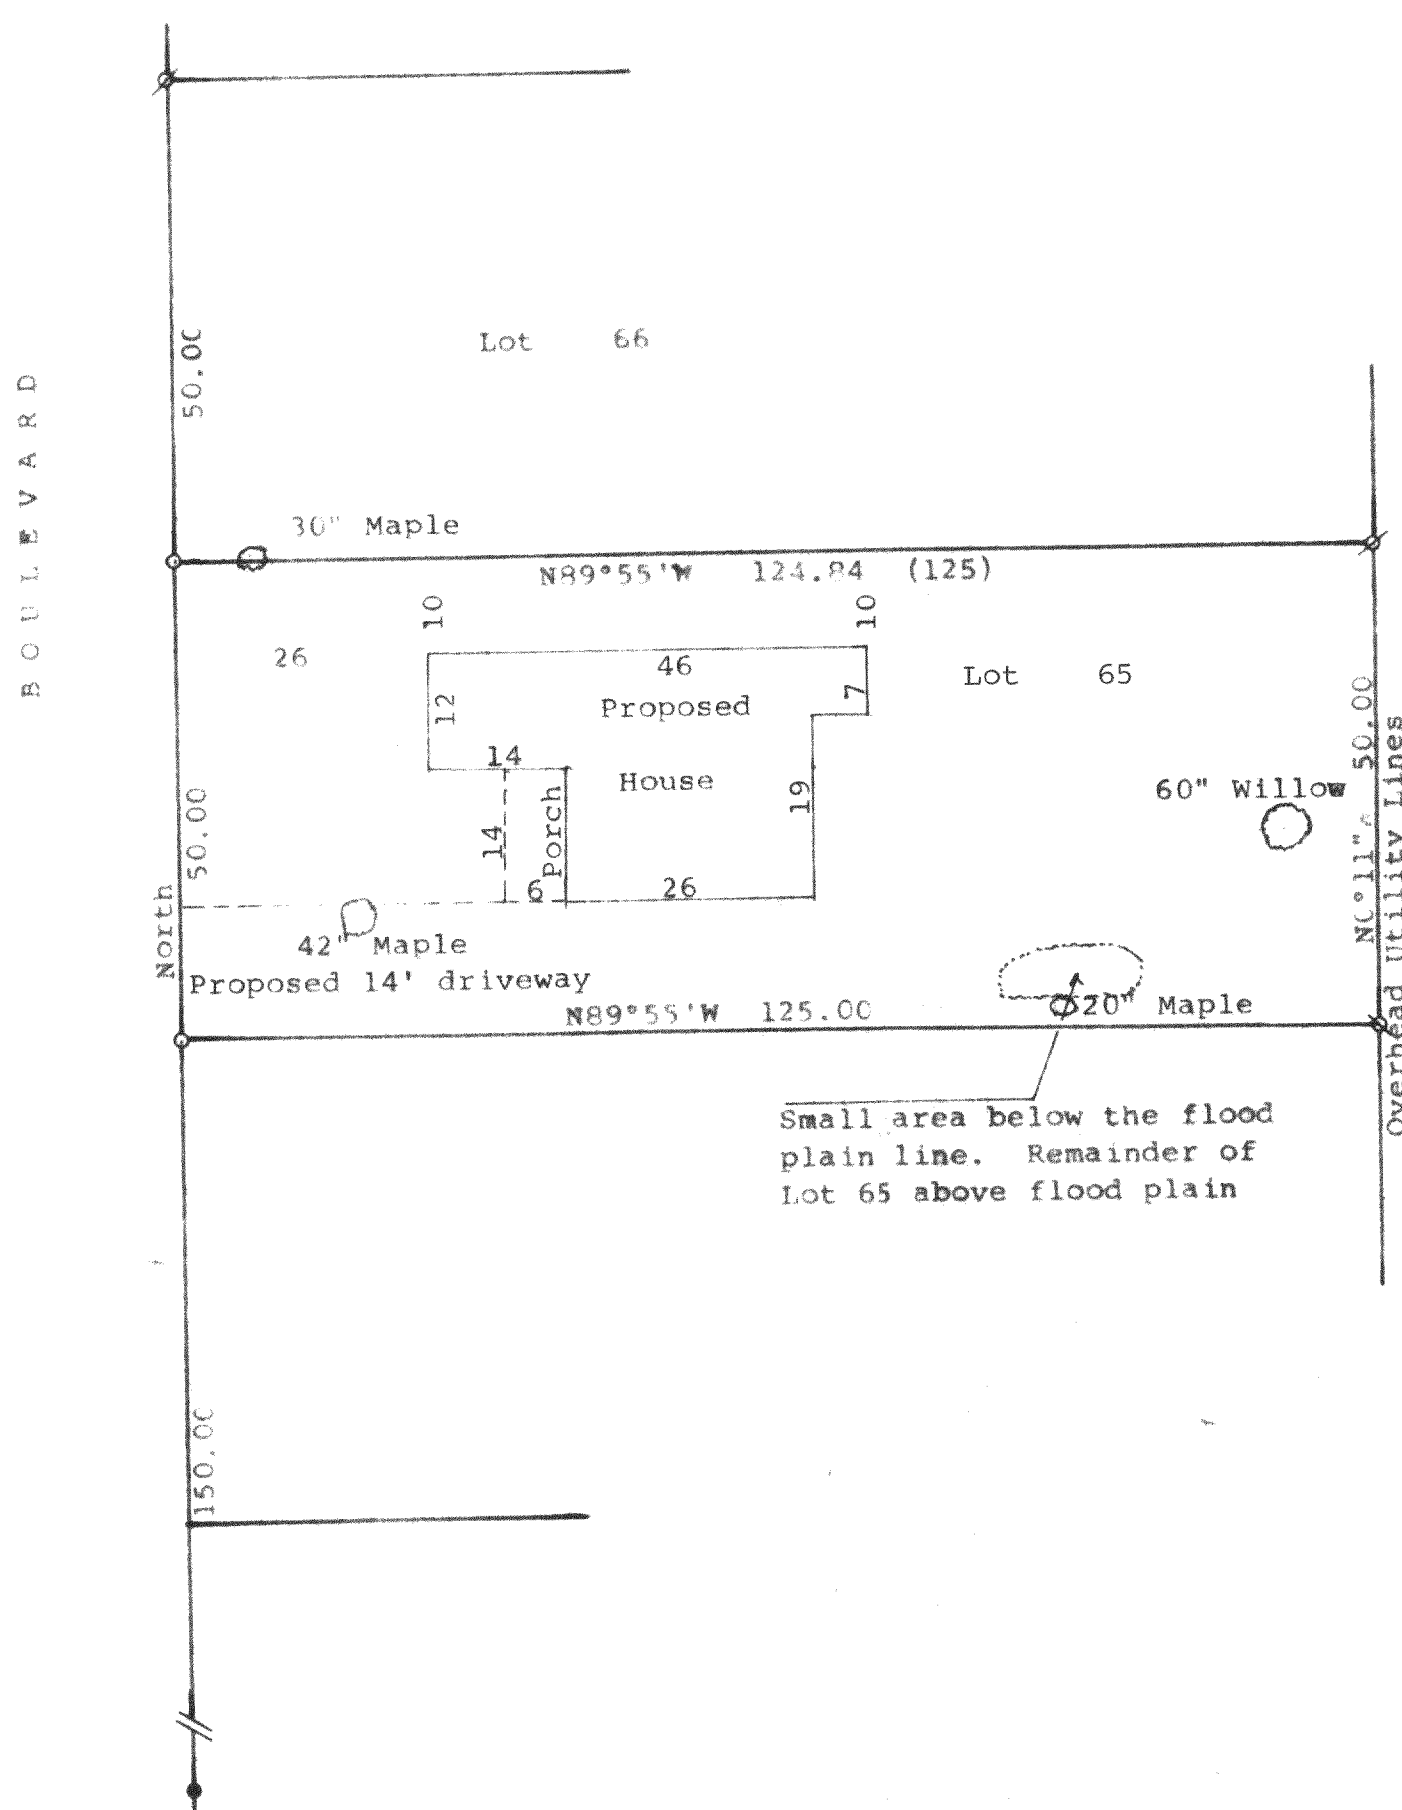

Scale - 1" = 20'
 Ø = 3/4" Iron Pipe Found
 ● = Iron Rod Found
 Q = Crooked 1" Iron Pipe Found.
 Pulled and reset
 ○ = 3/4" Iron Pipe Set
 (C.00) = recorded distance
 Bearings are referenced to the east line
 of Central Boulevard with the assumed
 bearing of North
 Survey ordered by:
 James Conley
 0N710 Knollwood Drive
 Wheaton, IL 60187
 Updating ordered by:
 Reed Hensley
 2552 Indiana Avenue
 Lansing, IL 60438

STATE OF WISCONSIN)
 COUNTY OF WALWORTH) SS

I, George T. Dunham, Surveyor, certify that I have surveyed the property
 described as follows:

Lot 65 in Lake Delavan Highlands, a subdivision located in the South 1/4
 of the Southeast Fractional 1/4 of Section 31, T 2 N, R 16 E, Walworth
 County, Wisconsin

and that the plat shown above is a true representation thereof and shows
 the size and location of the property, its exterior boundaries, the
 location of boundary fences, apparent easements, roadways and visible
 encroachments, if any, and that I have surveyed the property hereon
 described, according to the official records, to the best of my knowledge
 and belief.

April 17, 1996

Updated August 12, 1999, to show
 proposed location for house

George T. Dunham
 George T. Dunham, Surveyor

