
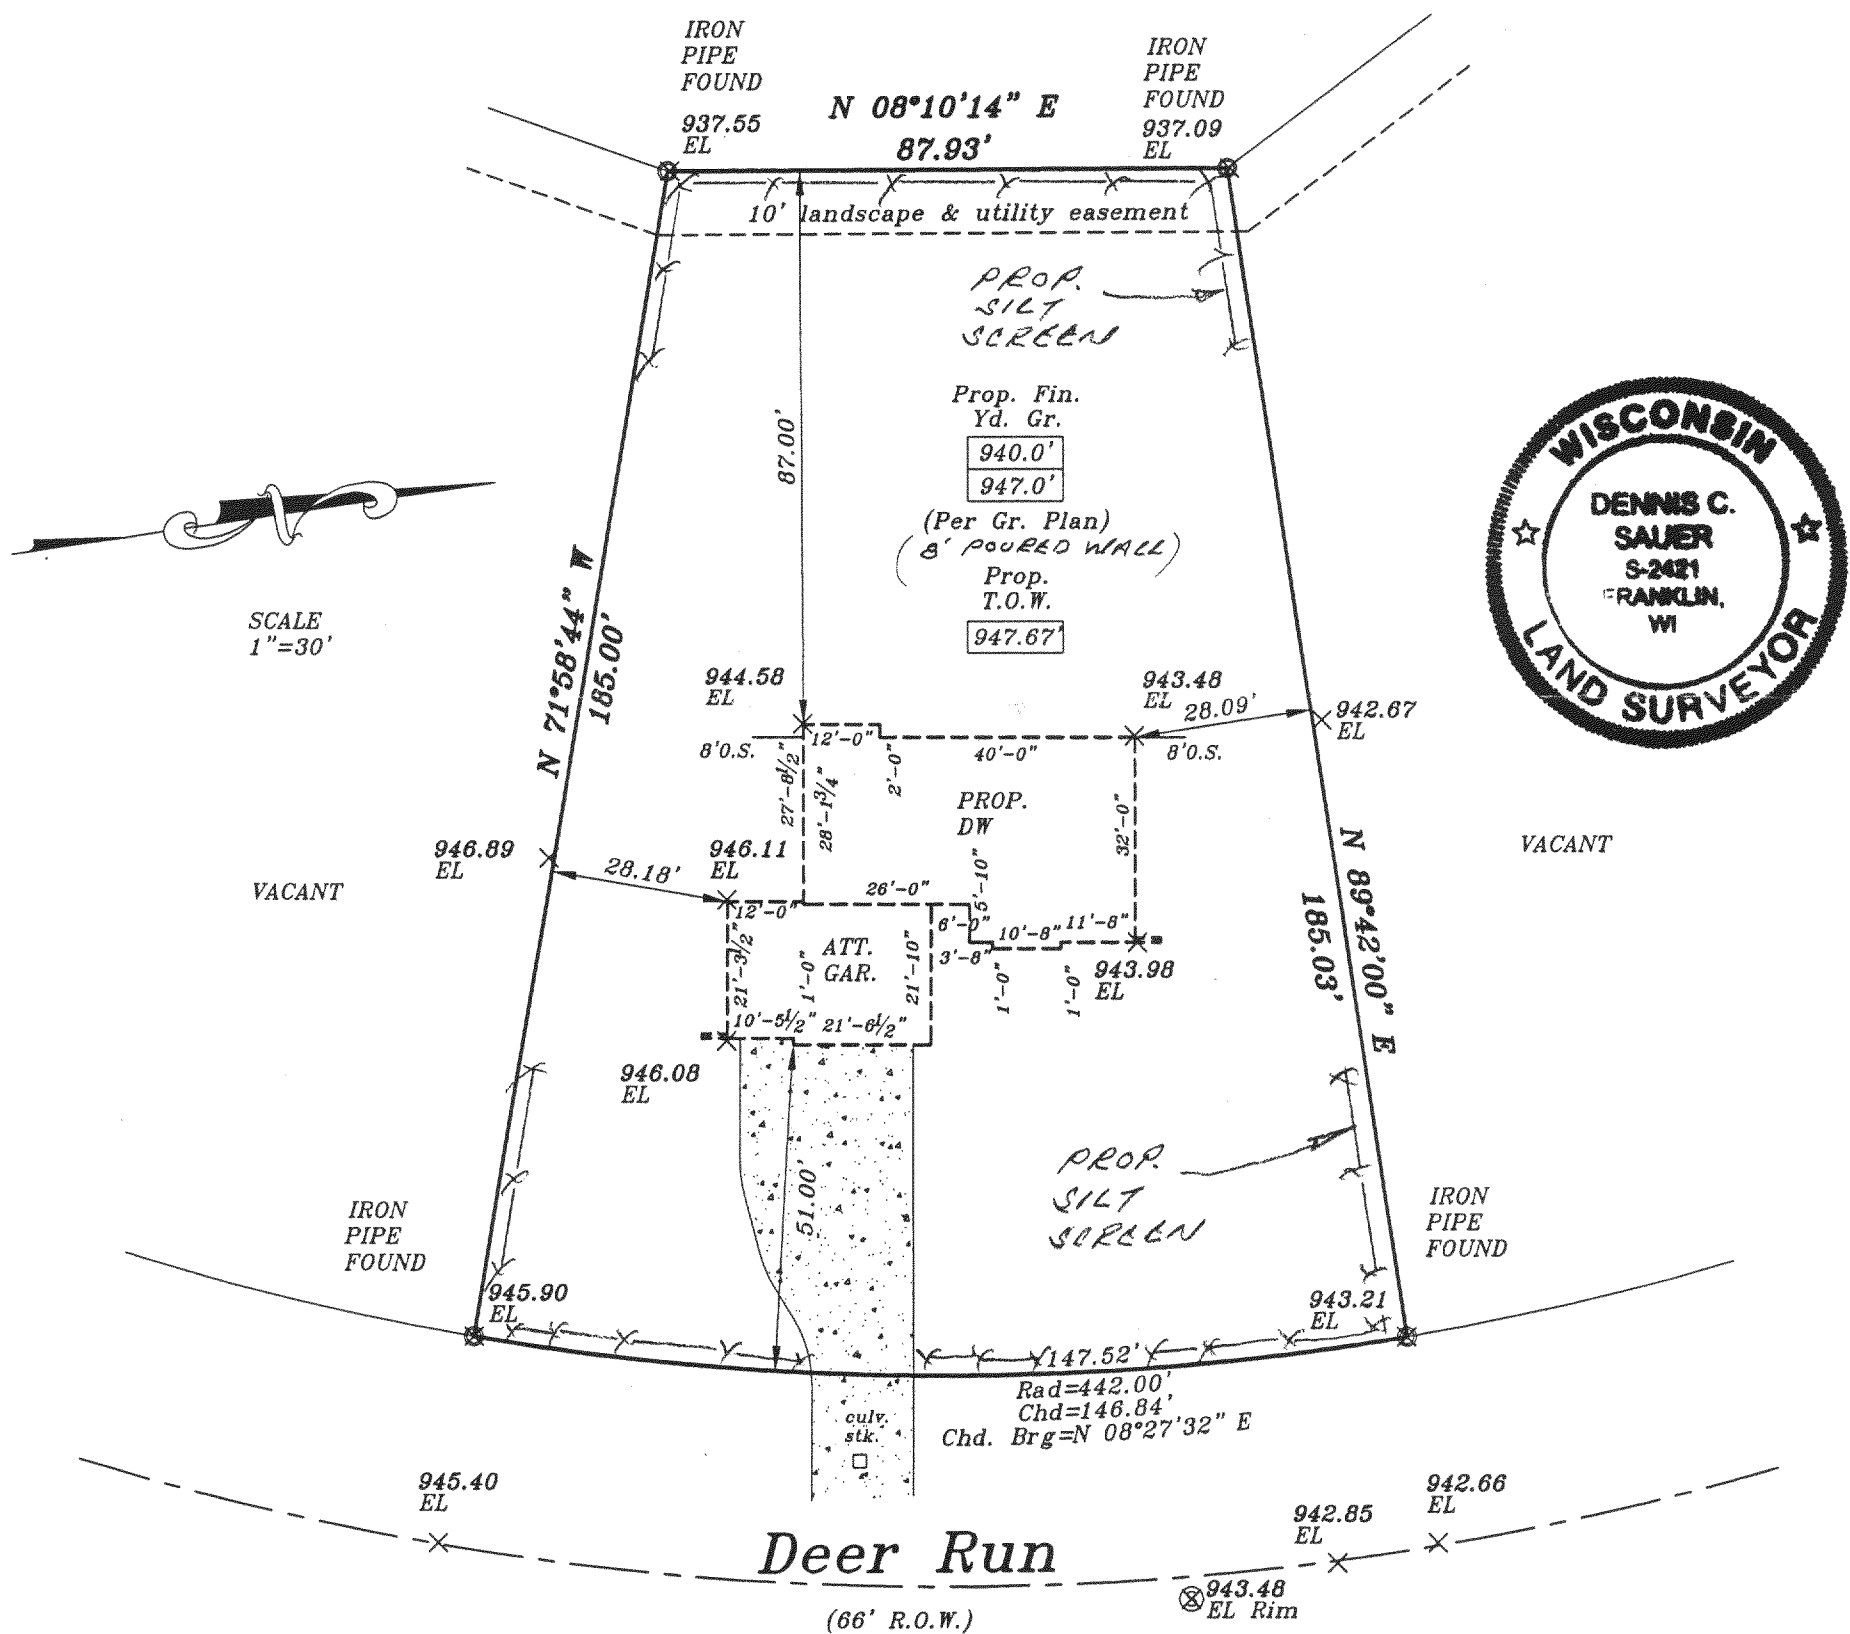


Survey No. 97723

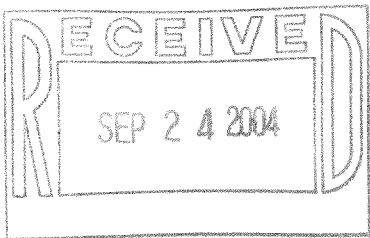

Dennis C. Sauer
Registered Land Surveyor 8-2421

FHP1 00037

216-3839