


1140 SEQUOIA STREET • DELAVAN, WISCONSIN 53115
262-728-6737

NOV 29

8mf

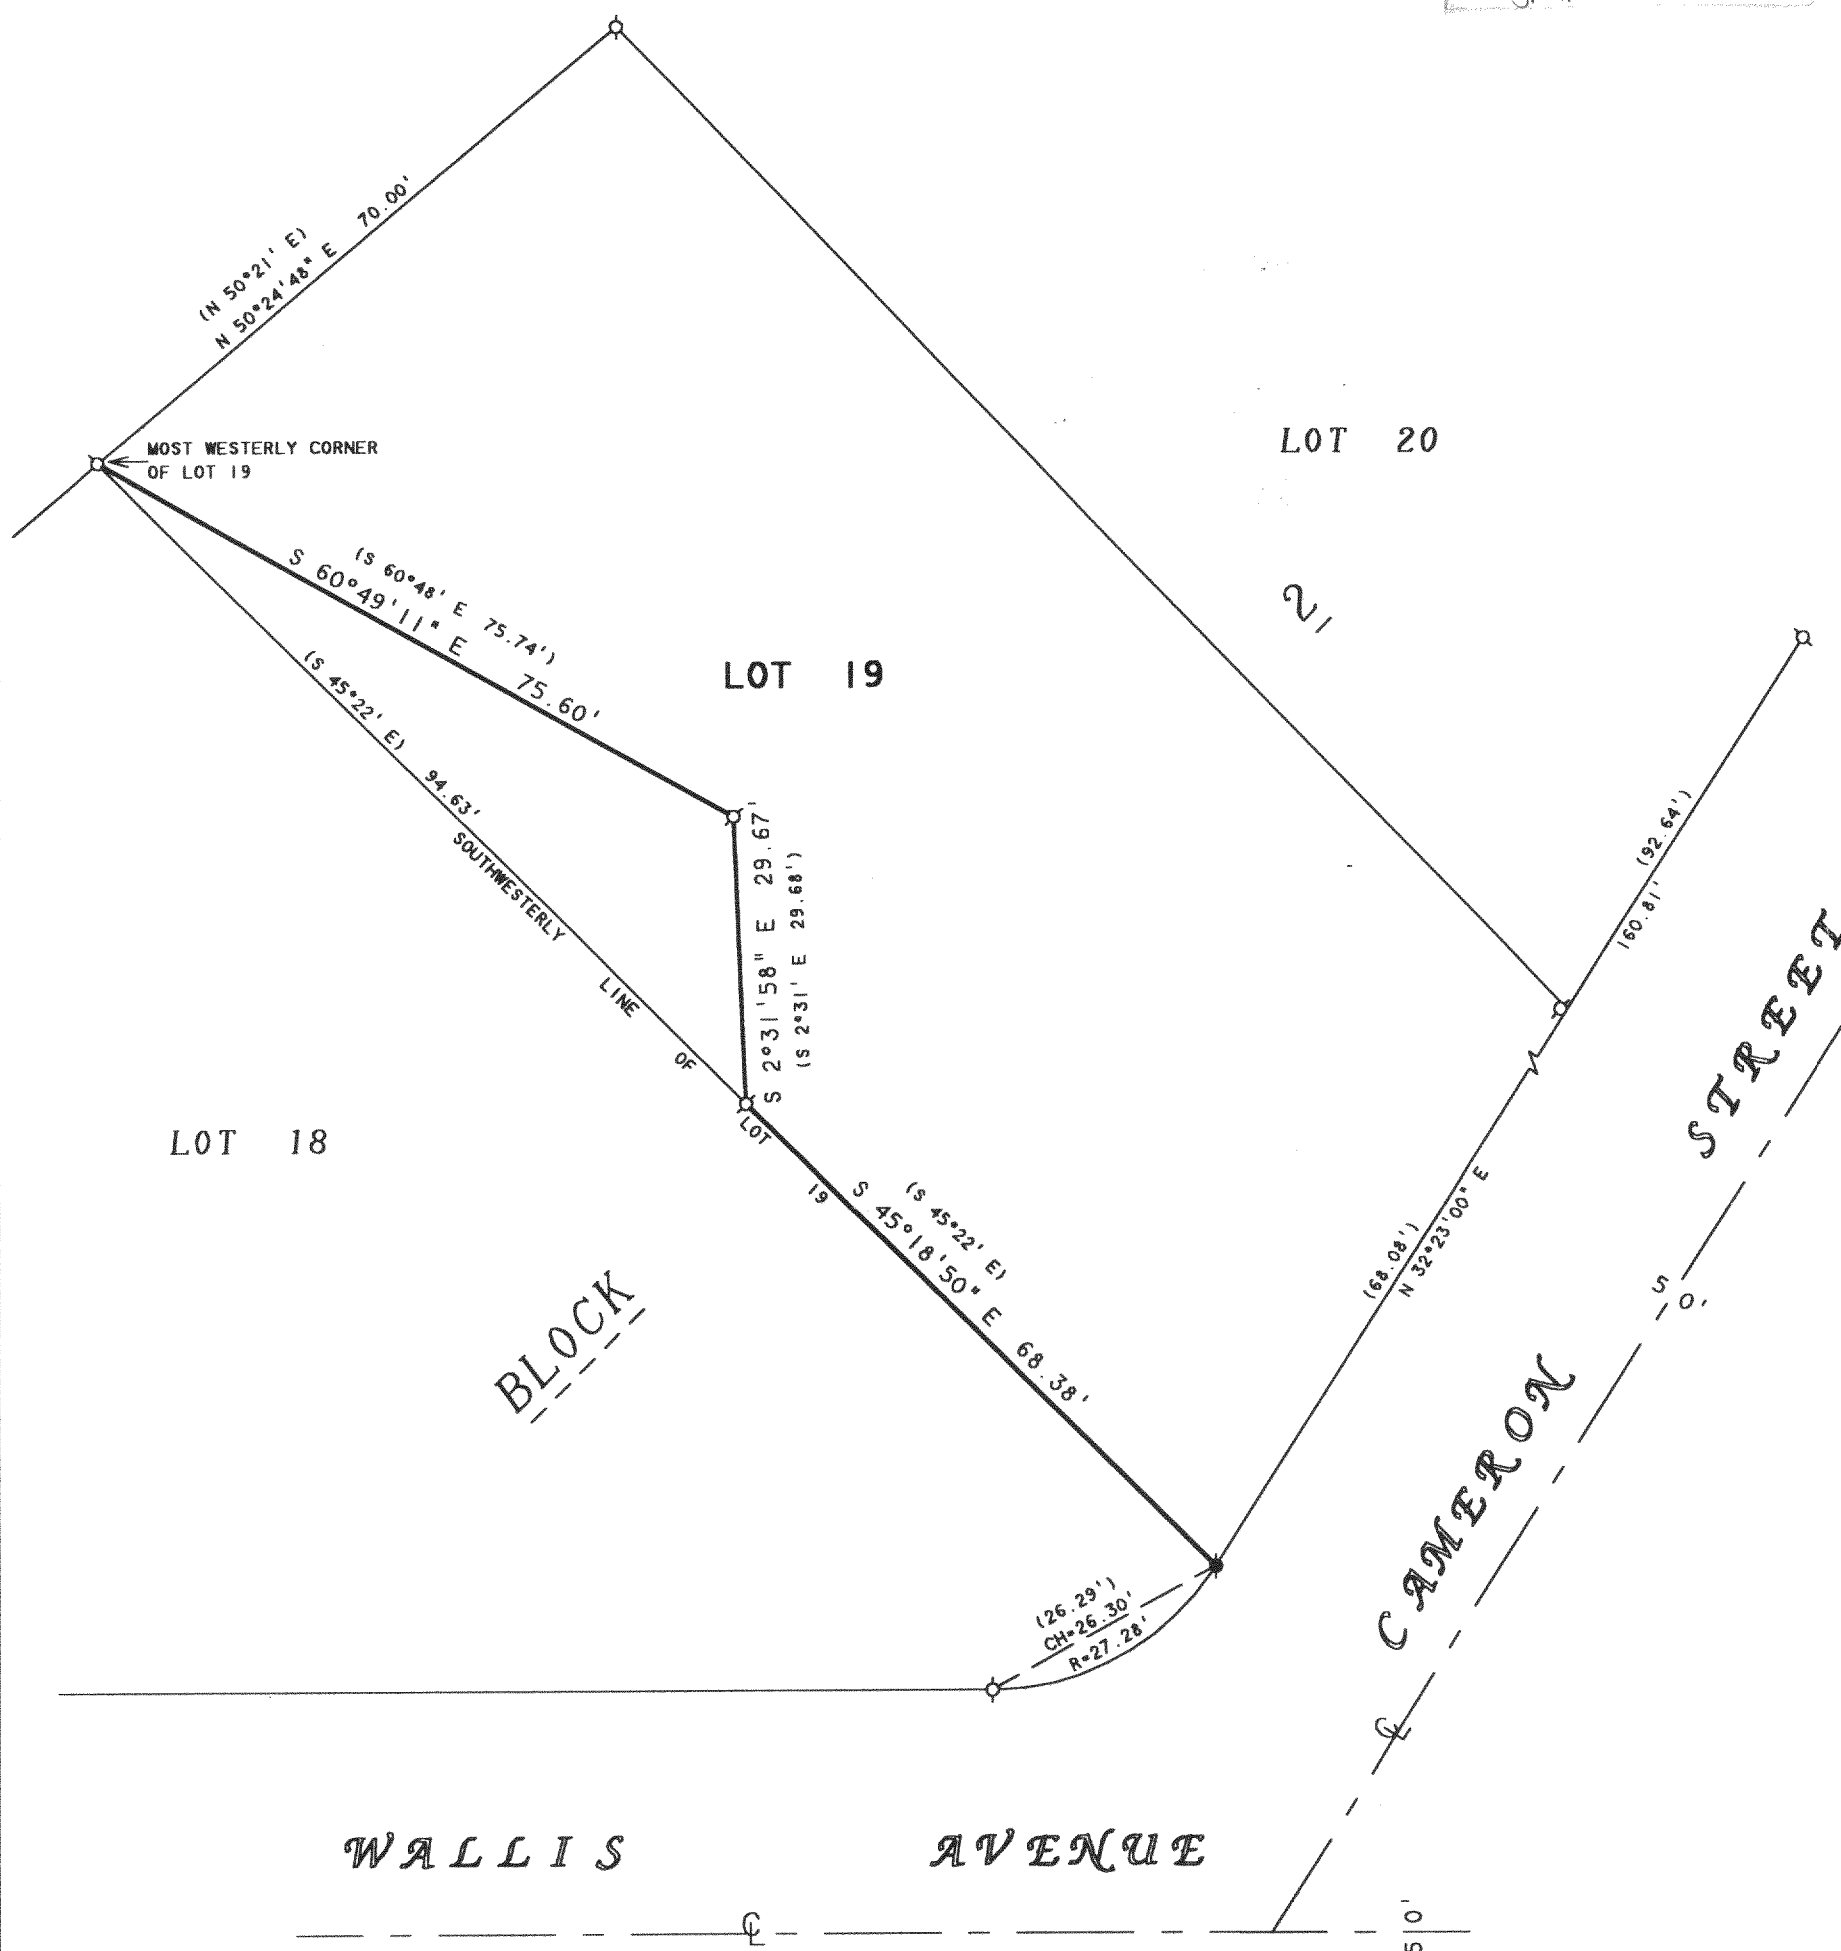

NOTE: BEARINGS ARE REFERENCED TO THE
RECORDED SUBDIVISION PLAT.

PART OF LOT 19, BLOCK 2, DELMAR SUBDIVISION.
LOCATED IN T2N,R16E, WALWORTH COUNTY, WISCONSIN.

ORDERED BY: BILLY JO PAPCKE
2719 CAMERON STREET
DELAN, WI 53115

1. DAVID F. ABELL, DO HEREBY CERTIFY THAT I HAVE SURVEYED THE PROPERTY HEREON DESCRIBED ACCORDING TO THE OFFICAL RECORDS AND THAT THE PLAT HEREON IS A CORRECT REPRESENTATION OF THE PROPERTY LINES TO THE BEST OF MY KNOWLEDGE AND BELIEF.

BEZIEF.

David F. Phil

DAVID F. ABELL
WISCONSIN REGISTERED LAND SURVEYOR, S-1596

September 21, 2005

DATE _____ JOB NUMBER - 05120
NOTE: THIS IS NOT A CERTIFIED COPY UNLESS SEALED.

 \mathcal{N} 

SCALE 1" = 20'

LEGEND

♂ - IRON PIPE FOUND
 ♂ - IRON ROD FOUND
 () - RECORDED AS

FDM-12D

216-4147