
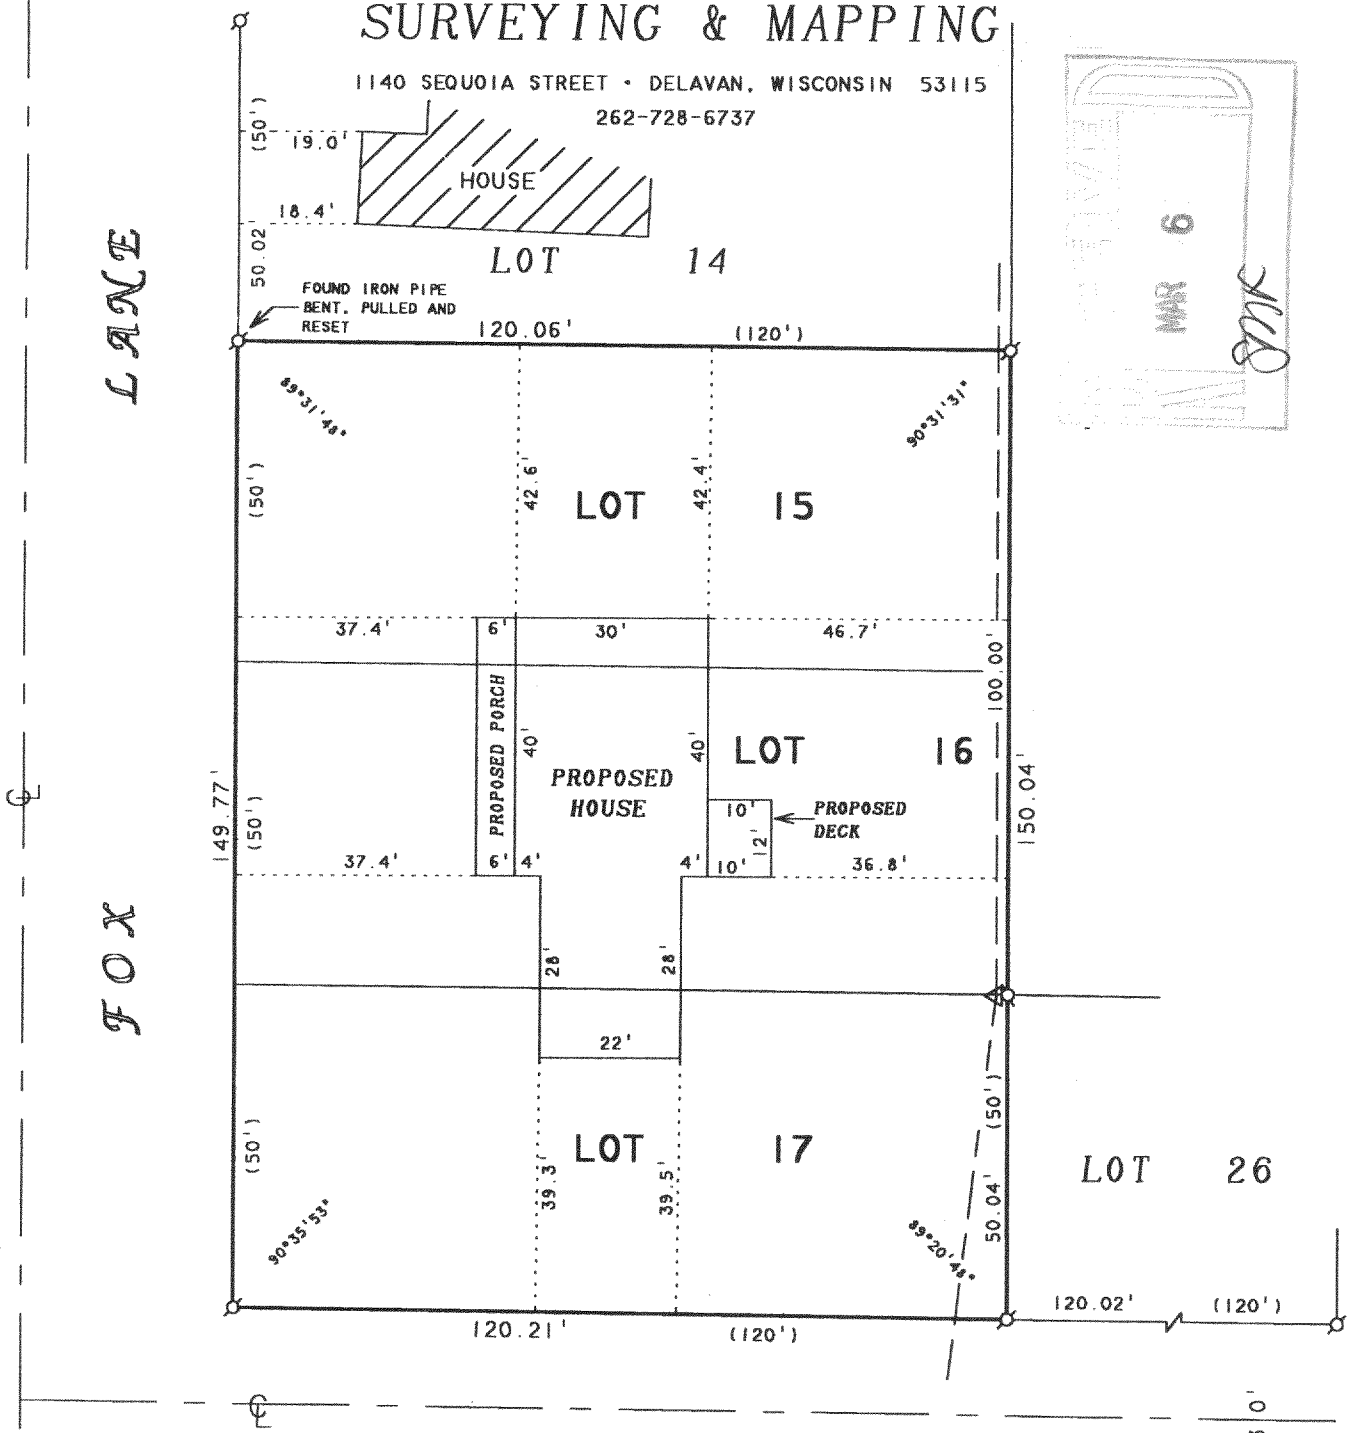


1140 SEQUOIA STREET • DELAVAN, WISCONSIN 53115
262-728-6737

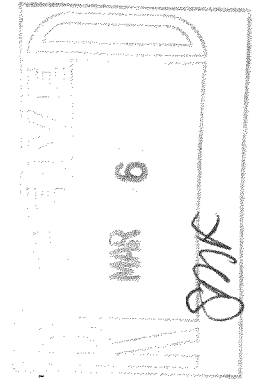

ADELIA

AVENUE

PLAT OF SURVEY OF

ORDERED BY: ADAM PETERS
325 BELLA VISTA DRIVE
DARIEN, WI 53114

THIS SURVEY IS MADE FOR THE USE OF THE PRESENT OWNERS OF THE PROPERTY, AND ALSO THOSE WHO PURCHASE, MORTGAGE, OR GUARANTEE THE TITLE THERETO WITHIN ONE (1) YEAR FROM DATE HEREON.

FROM DATE HEREON.

DAVID F. ABELL
WISCONSIN REGISTERED LAND SURVEYOR. S-1596

September 26, 1996

DATE _____ JOB NUMBER - 96153E
NOTE: THIS IS NOT A CERTIFIED COPY UNLESS SEALED.

 $\mathcal{N}$ 

SCALE 1" = 30'

LEGEND

- Ø - IRON PIPE FOUND
 Δ - UTILITY POLE
 — - OVERHEAD UTILITY LINES
) - RECORDED AS

FHO-10

216-4179