

PLAT OF SURVEY

RSV

ENGINEERING, INC.


Engineers Land Surveyors Environmental Scientists
W232 ST530 BIG BEND DR. BIG BEND, WI 53103 (262) 662-4292

DATE: 12/27/2006-
REV ADD PROP. GARAGE

DATE: 6/27/2006

FOR: TOM GOOD

DESCRIPTION: BEING ALL THAT PART OF LOT 1 CERTIFIED SURVEY MAP NO. 1022,
LOCATED IN PART OF THE NORTHWEST 1/4 OF SECTION 34, TOWN 2 NORTH,
RANGE 16 EAST, TOWN OF DELAVAN, WALWORTH COUNTY, WISCONSIN.

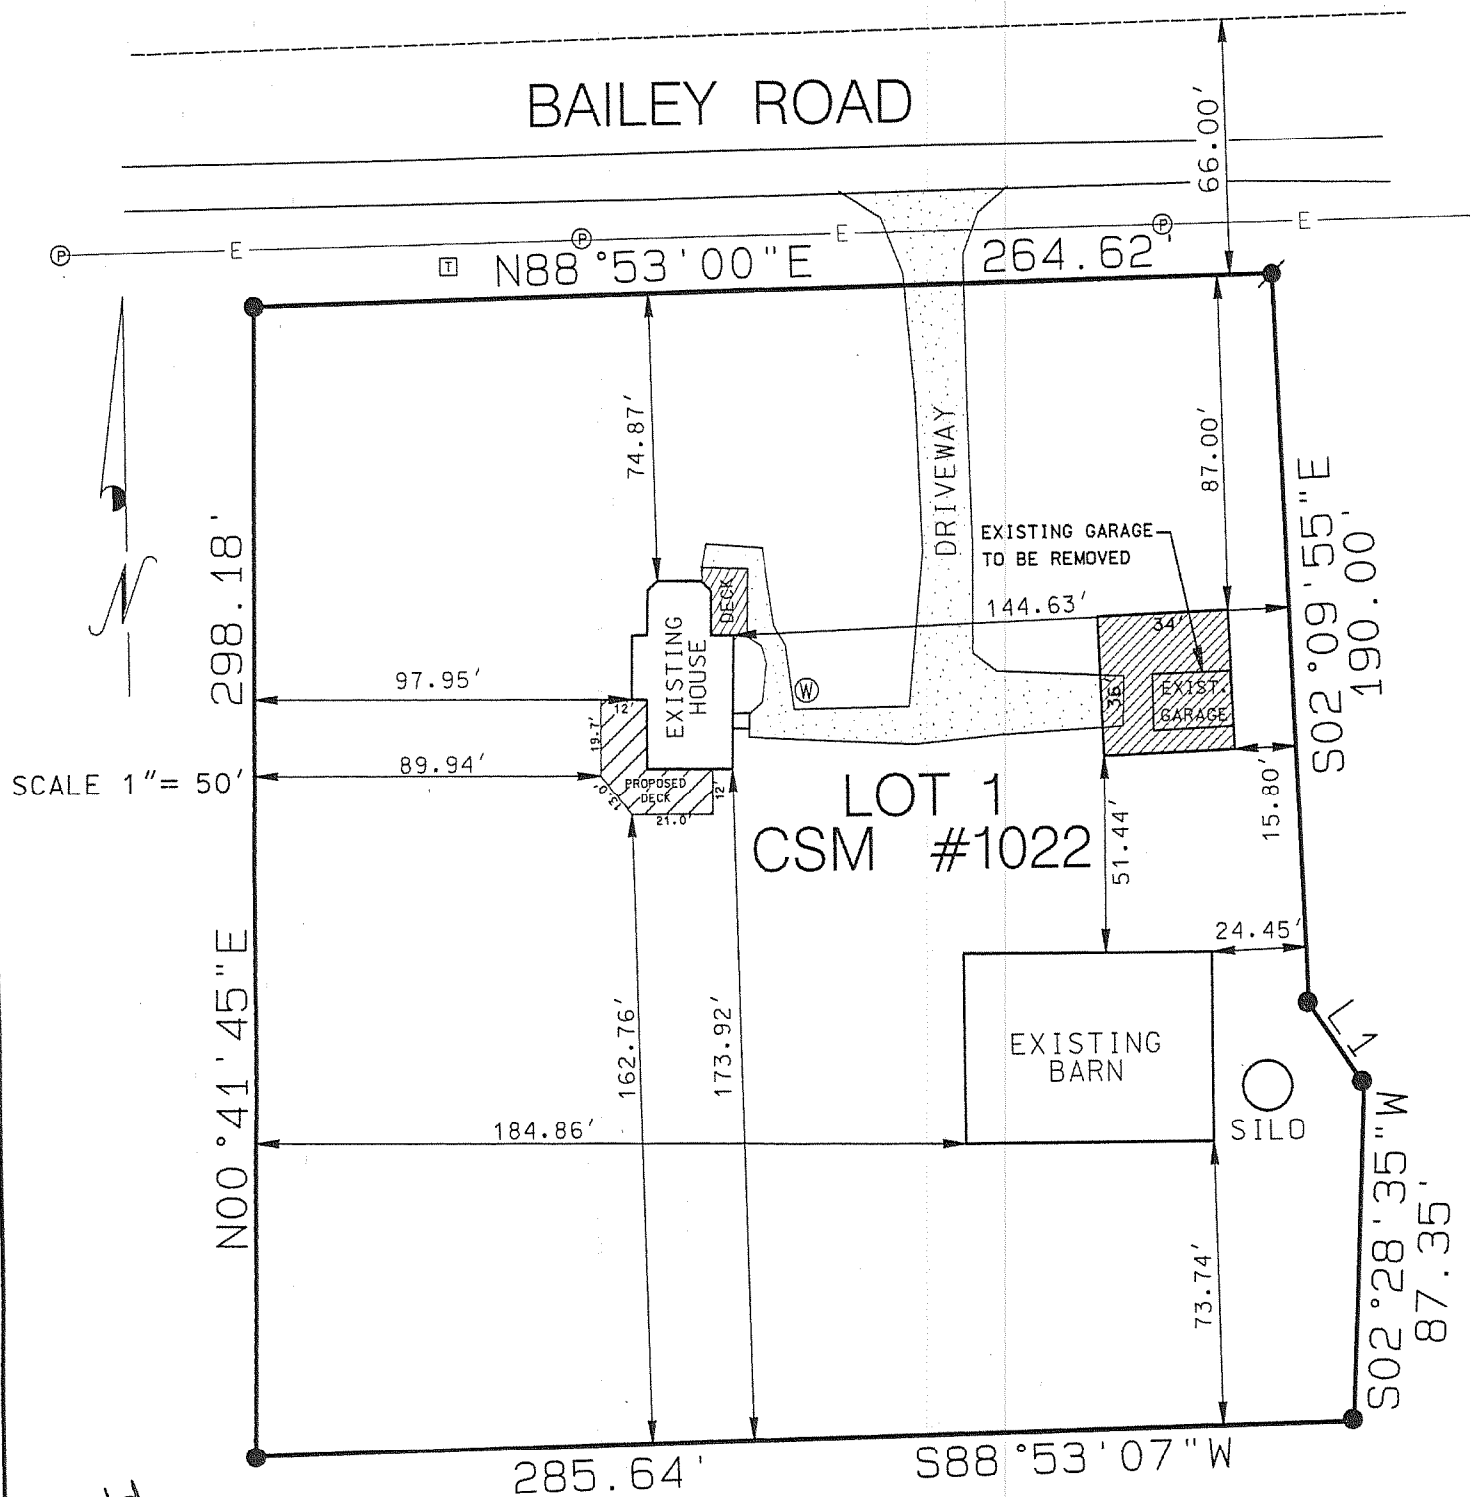

SCALE 1" = 50'

LINE TABLE

LINE #	BEARING	DISTANCE
L1	N34°08'35"W	24.92'


LEGEND

- FOUND IRON PIPE
- ⊙ SET IRON PIPE
- ⊕ POWER POLE
- ⊞ TELEPHONE PEDISTAL

I MICHAEL A. GREESON R.L.S. # 2770 HEREBY
CERTIFY THAT THIS SURVEY WAS MADE IN
ACCORDANCE WITH THE MINIMUM STANDARDS FOR
PROPERTY SURVEYS (CHAPTER A-E7) STATE OF
WISCONSIN AND HAS BEEN PREPARED UNDER MY
DIRECTION AND CONTROL AND IS CORRECT TO THE
BEST OF MY KNOWLEDGE AND BELIEF.

Michael A. Greeson

MICHAEL A. GREESON R.L.S. # 2770
RSV# PROJECTS/2006/06089/SHEETS/06089NEWGARAGE.DGN

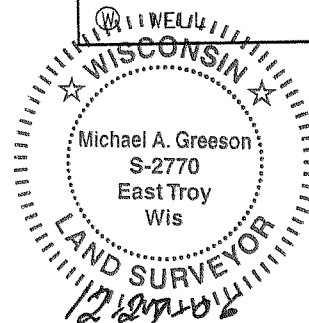

(ORIGINAL IF SEALED IN RED)