


PLAT OF SURVEY

OF

A UTILITY EASEMENT LOCATED IN THE NORTH 1/2 OF SECTION 27, TOWN 2 NORTH
RANGE 16 EAST, WALWORTH COUNTY, WISCONSIN. DESCRIBED AS FOLLOWS:

A THIRTY (30) FOOT EASEMENT THE CENTERLINE OF WHICH IS DESCRIBED AS COMMENCING
AT THE SOUTHWEST CORNER OF BLOCK A, DELMAR SUBDIVISION, A RECORDED SUBDIVISION
IN THE SOUTHWEST 1/4 OF SECTION 27, T.2.N., R.16.E; THENCE N 05°17' W 178.05 FEET; THENCE
N 33°57' W 198.60 FEET; THENCE N 48°16' E 309.24 FEET; THENCE N 32°25' E 127.29 FEET; THENCE
N 37°40' E 396.01 FEET; THENCE N 32°42' E 107.51 FEET; N 25°24' E 294.00 FEET; N 44°41' E 248.57 FEET;
N 23°57' E 147.13 FEET; THENCE N 33°56' E 265.85 FEET; THENCE N 57°13' E 189.37 FEET; THENCE
N 37°40' E 198.03 FEET; THENCE N 46°23' E 160.98 FEET; THENCE N 42°55' E 329.07 FEET; N 59°38' E
198.99 FEET TO THE POINT OF BEGINNING WHICH LIES WITHIN FORMERLY TONDYK PROPERTY;
THENCE S 59°38' W 15 FEET MORE OR LESS TO THE SOUTH LINE OF SAID TONDYK PROPERTY
AND A POINT OF ENDING; ALSO, FROM THE SAID POINT OF BEGINNING N 71°55' E 38 FEET
MORE OR LESS TO THE NORTH LINE OF SAID TONDYK PROPERTY AND A POINT OF ENDING.
BOTH SAID POINTS OF ENDING BEING POINTS OF THIS DESCRIPTION.

DEHAVAN
LAKE

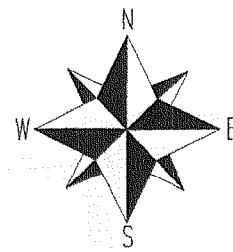

SCALE 1" = 20'

BEARINGS REFERENCED TO THE RECORD
PLAT OF DELMAR SUBDIVISION.



ID	BEARING	DISTANCE
L1	N 51°17'00" W	178.05'
L2	N 33°57'00" W	198.60'
L3	N 48°16'00" E	309.24'
L4	N 32°25'00" E	127.29'
L5	N 37°40'00" E	396.01'
L6	N 32°42'00" E	107.51'
L7	N 25°24'00" E	294.00'
L8	N 44°41'00" E	248.57'
L9	N 23°57'00" E	147.13'
L10	N 33°56'00" E	265.85'
L11	N 57°13'00" E	189.37'
L12	N 37°40'00" E	198.03'
L13	N 46°23'00" E	160.98'
L14	N 59°38'00" E	329.07'
L15	N 59°38'00" E	198.99'

- LEGEND**
- HEDGE ROW
 - CHAIN LINK FENCE
 - SANITARY SEWER MANHOLE
 - FOUND 2" DIA. IRON PIPE
 - FOUND 1" DIA. IRON PIPE
 - FOUND IRON BAR
 - SET IRON BAR
 - RECORDED AS

JOB # 09-073

TAX ID # FHA000017

THE SOUTHWEST CORNER OF
BLOCK "A" DELMAR SUBDIVISION

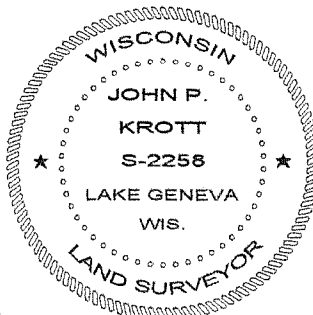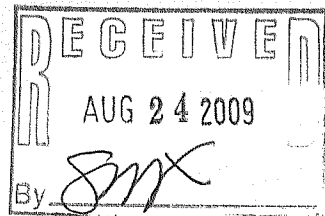

DATED THIS 11th, DAY OF JUNE, 2009

JOHN KROTT S-2256
Wisconsin Registered Land Surveyor
(original if signed in red)

216-4662