
PREPARED FOR TUREK CONSTRUCTION

PLAT OF SURVEY

- OF -

PATHFINDER SURVEYING INC. (formerly) J.K. SURVEYING INC. P.O. BOX 322 LAKE GENEVA, WI. 262-248-8303

THE EASTERLY 10 FEET OF LOT 33, LOT 34 AND LOT 35 , BLOCK 15 DELAVAN LAKE VIEW CREST , A SUBDIVISION LOCATED IN SECTION 31 TOWN 2 NORTH, RANGE 16 EAST OF THE FOUTH PRINCIPLE MERIDIAN, TOWN OF DELAVAN, WALWORTH COUNTY, WISCONSIN

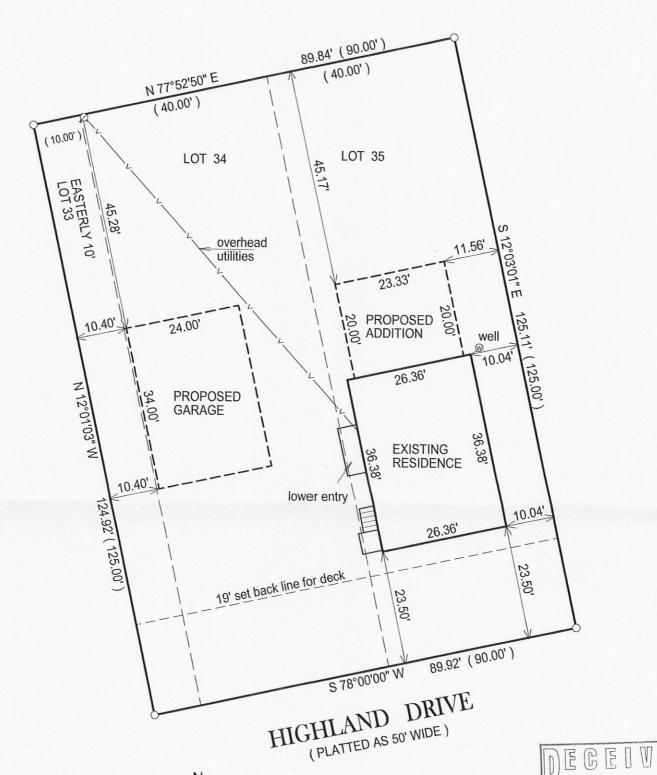



= found iron bar

= found iron pipe

= set iron pipe

= set iron bar

SCALE 1" = 20'

JOB # 10-81

TAX ID # FDLV-00081



BASIS OF BEARING OF THIS PLAT: THE NORTH LINE OF HIGHLAND DRIVE WAS ASSUMED TO BEAR S 78°W.

"I hereby certify that I have surveyed the above described property and that the above map is a true representation of its exterior boundary and shows the size and location of all visible structures, apparent easements and encroachments if any."

This survey is made for the present owners of the property, and those who purchase, mortgage, or guarantee the title thereto, within one year from

the date hereof.

AUG 2 0 2010

By DMF

JEFFREY L KIMPS S-2436 Wisconsin Registered Land Surveyor (original if signed in red)

DATED THIS 15TH DAY OF JUNE, 2010.