



Note: -Information on Lots 5, 6, & 7 taken from the recorded plat and not from the field survey.
-Lots 5, 6, and 7 to be purchased by Harold Reed.
-Existing buildings to be removed from Lots 5,6,&7.

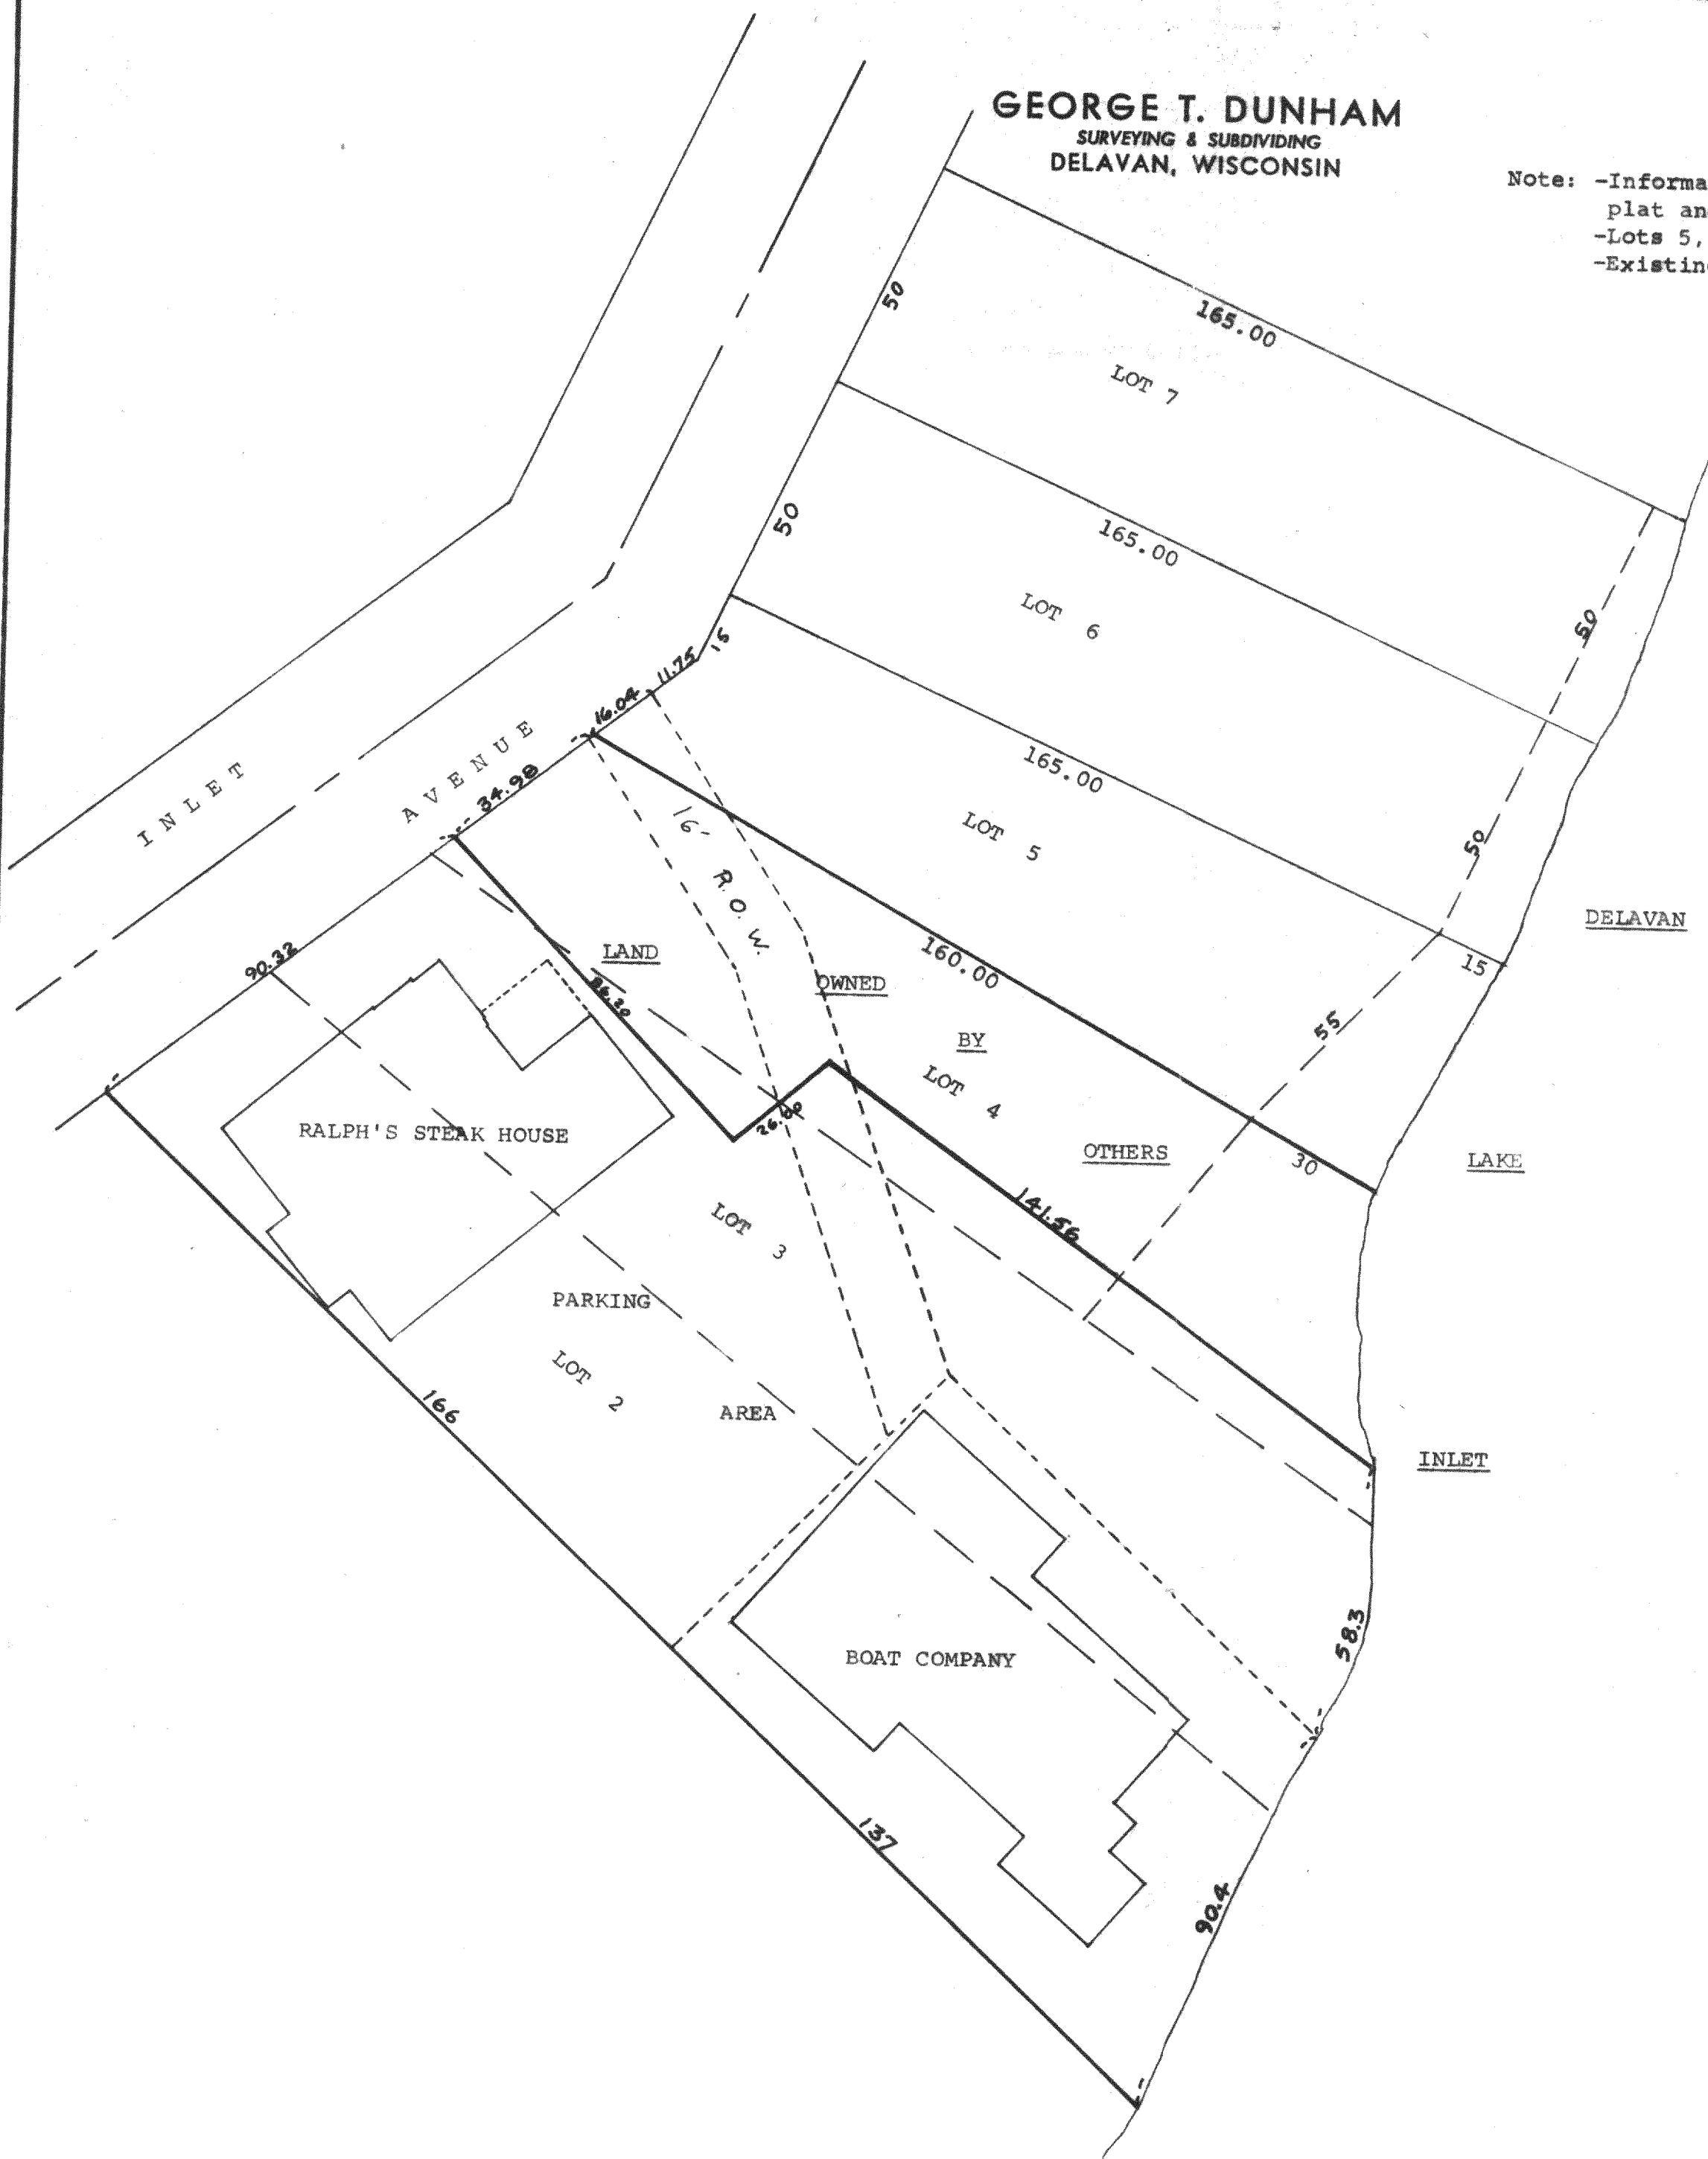

Scale - 1" = 30'

George T. Dunham
George T. Dunham, Surveyor

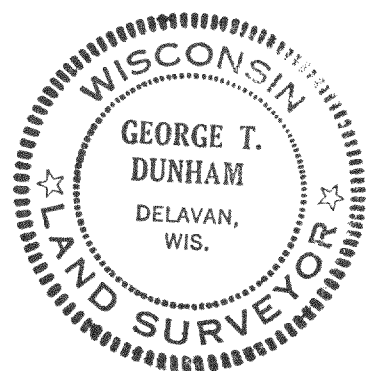

FIN-2

11	2A
11	2A1
11	2B
11	2C
11	3