
PLAT04-OF SURVEY

LOT 2 AND THAT PART OF LOT 1 WHICH LIES SOUTHEASTERLY OF A LINE DRAWN BY EXTENDING THE LOT LINE BETWEEN LOTS 16 AND 17 THROUGH THE SAID LOT 1, ALL BEING IN BLOCK "I" OF DELAVAN LAKE ASSEMBLY GROUNDS, ACCORDING TO THE RECORDED PLAT THEREOF. SAID LAND BEING IN THE TOWN OF DELAVAN, COUNTY OF WALWORTH AND STATE OF WISCONSIN.


SURVEY FOR: JEANNE GUTH SURVEY ADDRESS: 1508 FIELD PLACE, DELAVAN, WI 53115

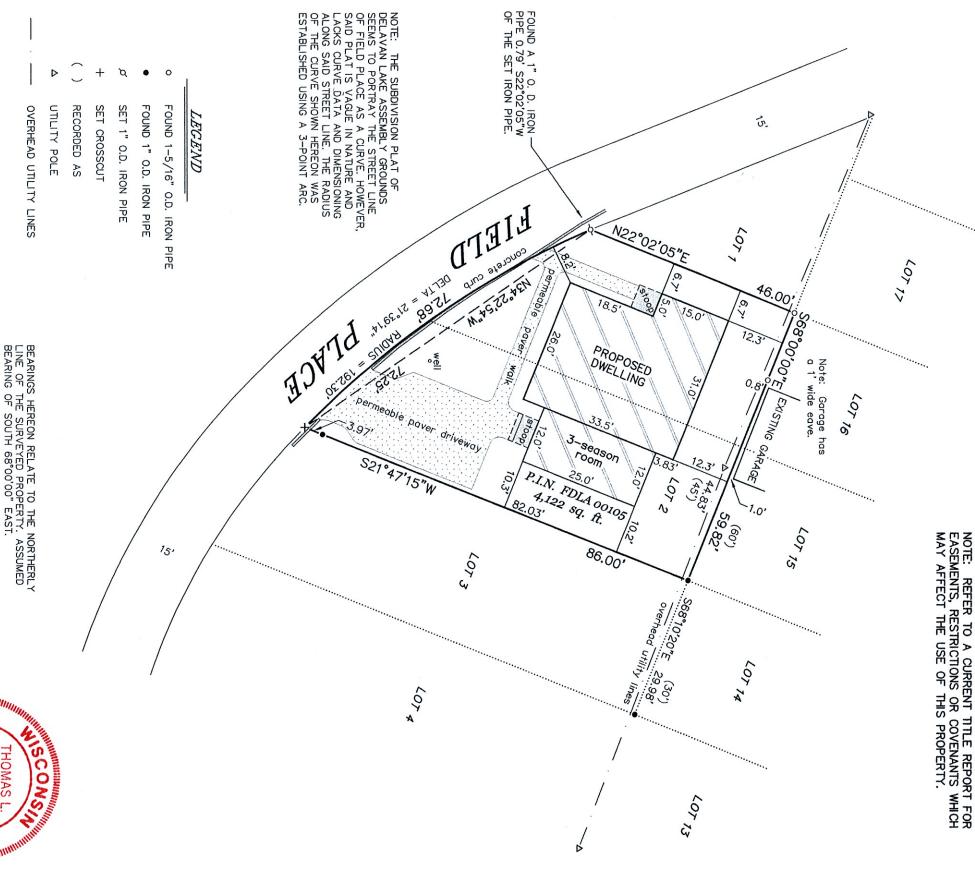


"I HEREBY CERTIFY THAT I HAVE SURVEYED THE ABOVE DESCRIBED PROPERTY AND THAT THE ABOVE MAP IS A CORRECT REPRESENTATION THEREOF AND SHOWS THE SIZE AND LOCATION OF THE PROPERTY, ITS EXTERIOR BOUNDARIES, THE LOCATION OF ALL VISIBLE STRUCTURES AND DIMENSIONS OF ALL PRINCIPAL BUILDINGS THEREON, BOUNDARY FENCES, APPARENT EASEMENTS, ROADWAYS AND ENCROACHMENTS, IF ANY."

"THIS SURVEY IS MADE FOR THE USE OF THE PRESENT OWNERS OF THE PROPERTY, AND THOSE WHO PURCHASE, MORTGAGE, OR GUARANTEE THE TITLE THERETO WITHIN ONE YEAR FROM DATE HEREOF."

SATTER SURVEYING, LLC
LAND SURVEYS, MAPPING AND PLANNING
272 ORIGEN STREET
BURLINGTON, WI 53105
262-661-4239

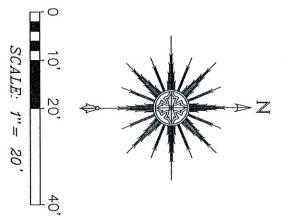

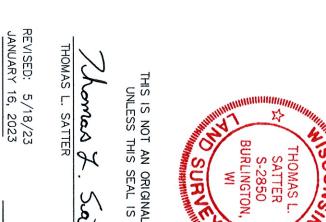

THIS IS NOT AN ORIGINAL PRINT UNLESS THIS SEAL IS RED.

Satte 5-2850

122203 B NUMBER