
LOCATION: Town of Delavan, Wisconsin

PREPARED FOR: Shodeen Homes

LEGAL DESCRIPTION:

Block 8 - Lot 35 of The Shores of Delavan Lake, a Subdivision of Outlots 1 and 2 of C.S.M. 4761, Lot 1 of C.S.M. 4668, Outlot 1 of Mound Road Estates, a Subdivision, and unplatted lands; located in the Northwest 1/4 of the Northeast 1/4, the Northeast 1/4 of the Northeast 1/4, the Southeast 1/4 of the Northeast 1/4, and the Southwest 1/4 of the Northeast 1/4, all in Section 15; Together with part of the Northwest 1/4 of the Northwest 1/4, the Northeast 1/4 of the Northwest 1/4, the Southeast 1/4 of the Northwest 1/4, and the Southwest 1/4 of the Northwest 1/4, all in Section 14; Together with part of Northwest 1/4 of the Southwest 1/4, and the Southwest 1/4 of the Southwest 1/4 all in Section 14; Together with the Northwest 1/4 of the Southeast 1/4, and Northeast 1/4, of the Southeast 1/4 all in Section 15; Township 2 North, Range 16 East, Town of Delavan, Walworth County, Wisconsin.

CURRENT OWNER: Covington Court Apartments LLC

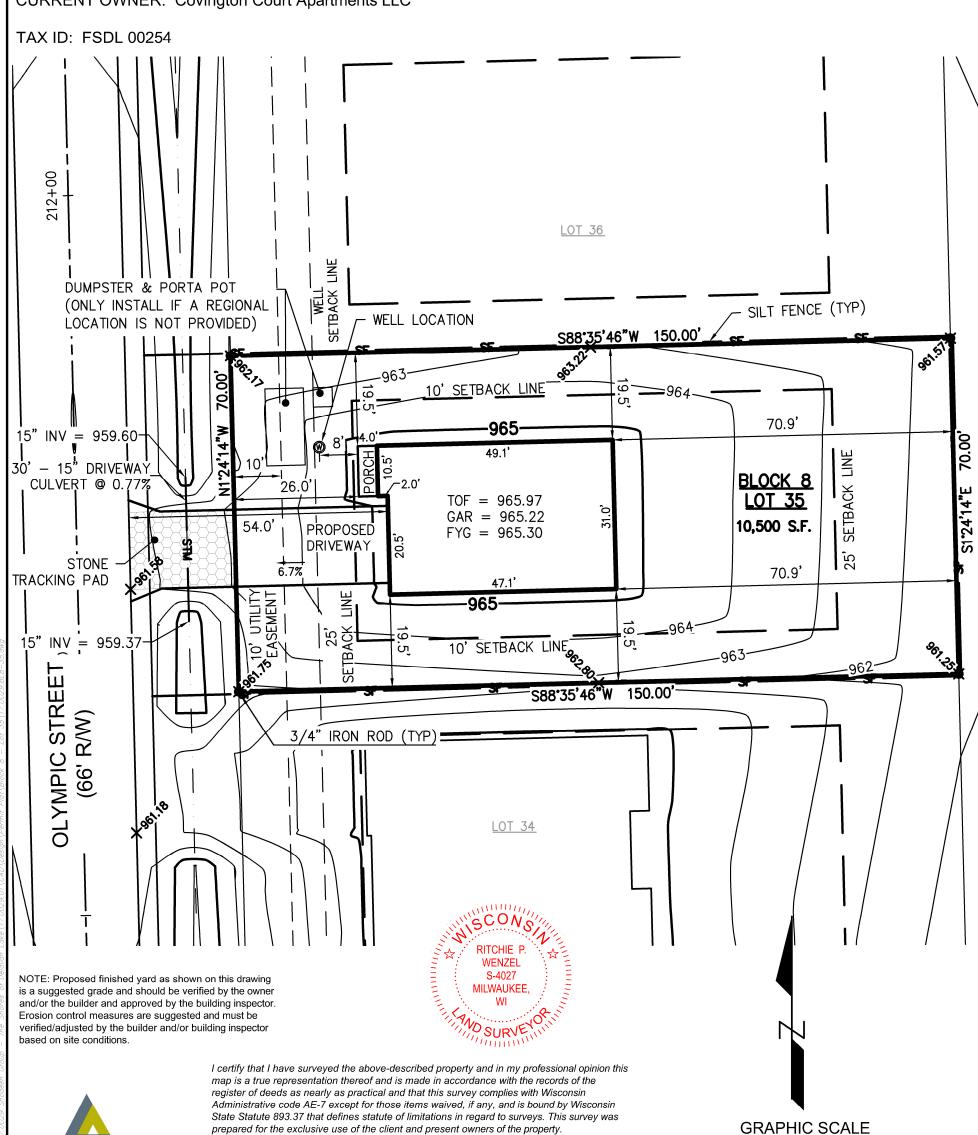

LYNCH & ASSOCIATES ENGINEERING CONSULTANTS, LLC 5482 S. WESTRIDGE DRIVE NEW BERLIN, WI 53151 440 MILWAUKEE AVENUE BURLINGTON, WI 53105

(262) 402-5040

prepared for the exclusive use of the client and present owners of the property.

No title policy has been provided to the surveyor regarding the property identified on this map. Therefore this plat of survey does not guarantee the existence, size and location of any easements, encumbrances, restrictions or other facts that could otherwise be disclosed in an ALTA/NSPS survey.



BEARINGS ARE BASED ON THE NORTH LINE OF BLOCK 8 - LOT 35 OF THE SHORES OF DELEVAN LAKE, WHICH IS ASSUMED TO BEAR S 88°35'46" W.

1 INCH = 20 FEET

40'

0'