


Certificate
The above-described property has been surveyed under my direction and the map hereon drawn is a correct representation thereof to the best of my knowledge and belief.

No title commitment or results of a title search were provided to this office pertaining to this survey. This Plat of Survey may not reflect easements of record, encumbrances, restrictions, ownership, title evidence, or other facts that a current and accurate title search may disclose.

04/22/2024
Revised 06/03/2024

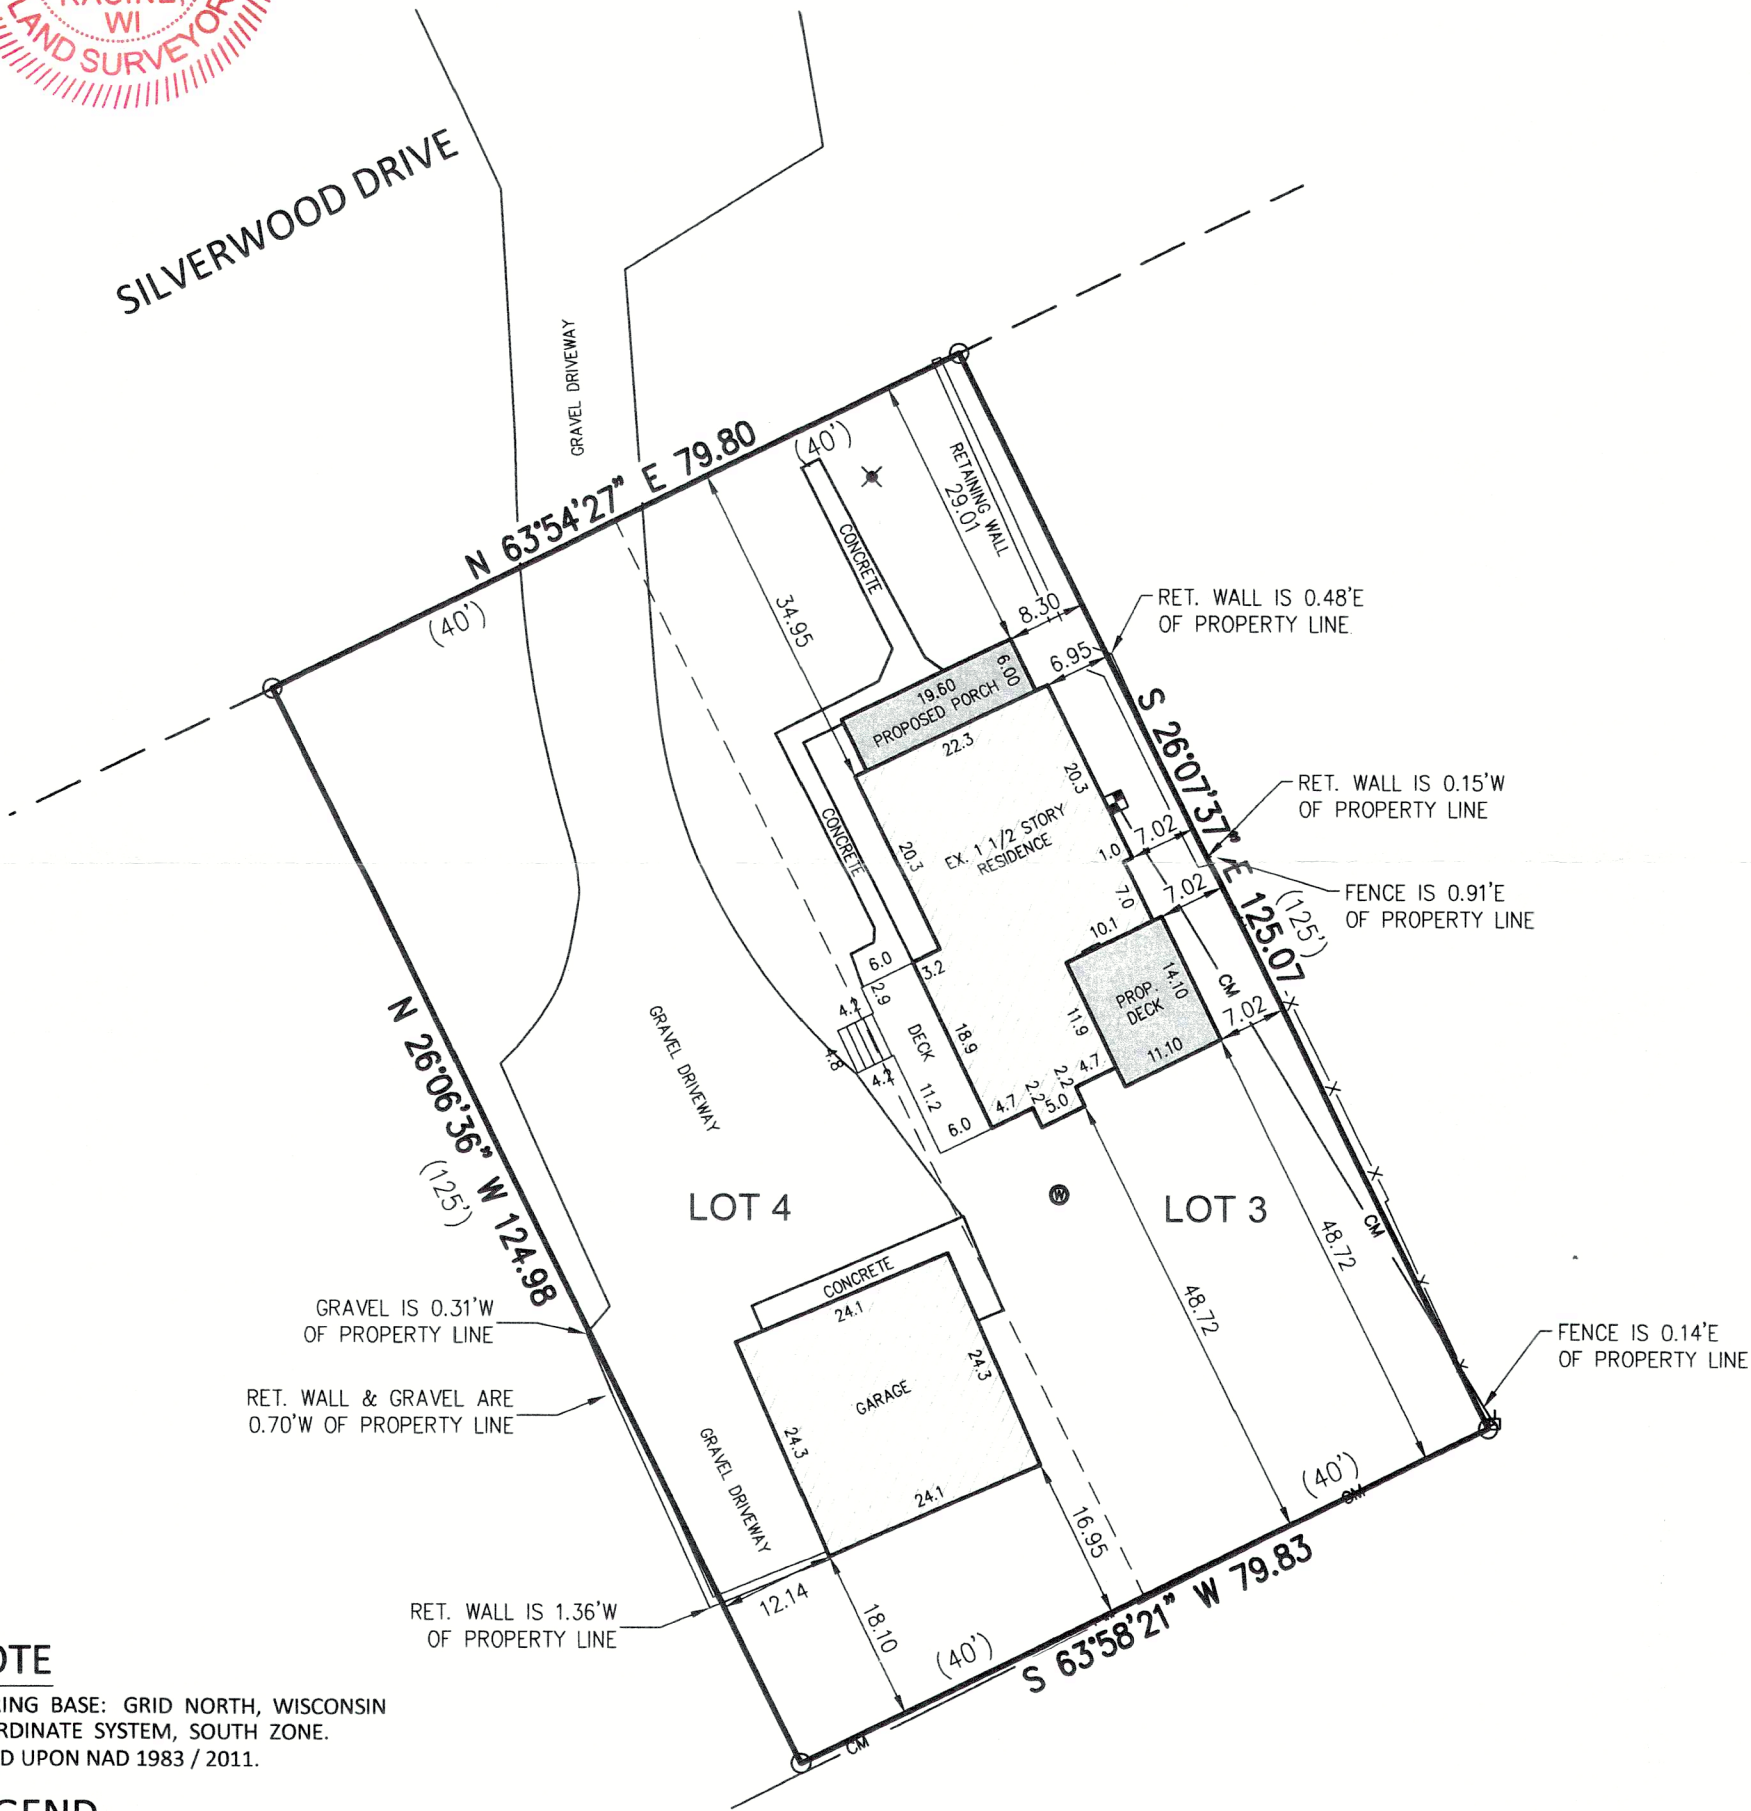

NOTE

BEARING BASE: GRID NORTH, WISCONSIN
COORDINATE SYSTEM, SOUTH ZONE.
BASED UPON NAD 1983 / 2011.

LEGEND

- () RECORDED AS
- POWER POLE
- IRON PIPE FOUND
- OH— OVERHEAD WIRES
- GAS METER
- ⊙ WELL
- X— FENCE
- ⊞ ELECTRIC METER
- ⊞ YARD LIGHT



Nielsen Madsen + Barber
CIVIL ENGINEERS AND LAND SURVEYORS
1458 Horizon Blvd. Suite 200, Racine, WI. 53406
Tele: (262)634-5588 Website: www.nmbssc.net

FIELD WORK 4-17-2024 BY JWP/KRF
DRAWN 4-18-2024 BY SCB
SCALE 1" = 20'
SHEET 1 OF 1 SHEETS
JOB NO. 2018.0078.02

Parcel ID FDLV 00091 216-6208