



DESCRIPTION:

All that part of Gov't Lot 4, Section 22, T2N R16E located in the Town of Delavan, Walworth County, Wisconsin more particularly described as follows; commencing at the East $\frac{1}{4}$ corner of said Section 22, T2N R16E, thence N83°10'47"W, 248.23 ft. to the centerline intersection of State Hwy "50" and South Shore Road, thence S35°45'28"W 423.92 ft. along the centerline of South Shore Road to a point of intersection which is presently monumented by an iron rod with an orange plastic cap, thence S0°58'17"W continuing along the centerline of South Shore Road 380.69 ft., thence N89°53'59"W 24.75 ft. to the intersection of the westerly right-of-way of South Shore Road and the north line of a 75 ft. easement for the Delavan Sanitary District which is the point of beginning of the lands herein described., Thence continuing N89°53'59"W along the north line of said 75 ft. easement 75.00 ft., thence N0°06'01"E 25.00 ft., thence S89°53'59"E 25.00 ft., thence S0°06'01"W 19.00 ft., thence S89°53'59"E 50.09 ft., thence S0°58'17"W 6.00 ft. to the point of beginning. Said lands contain 925 sq. ft.

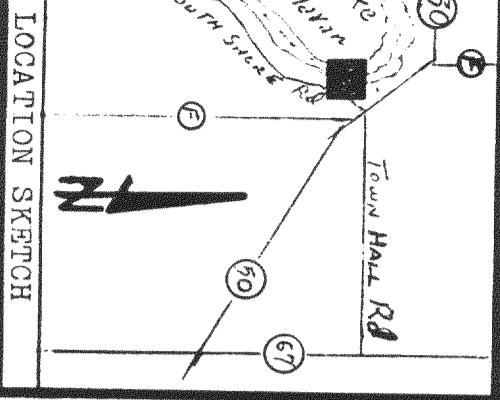

LOCATION SKETCH

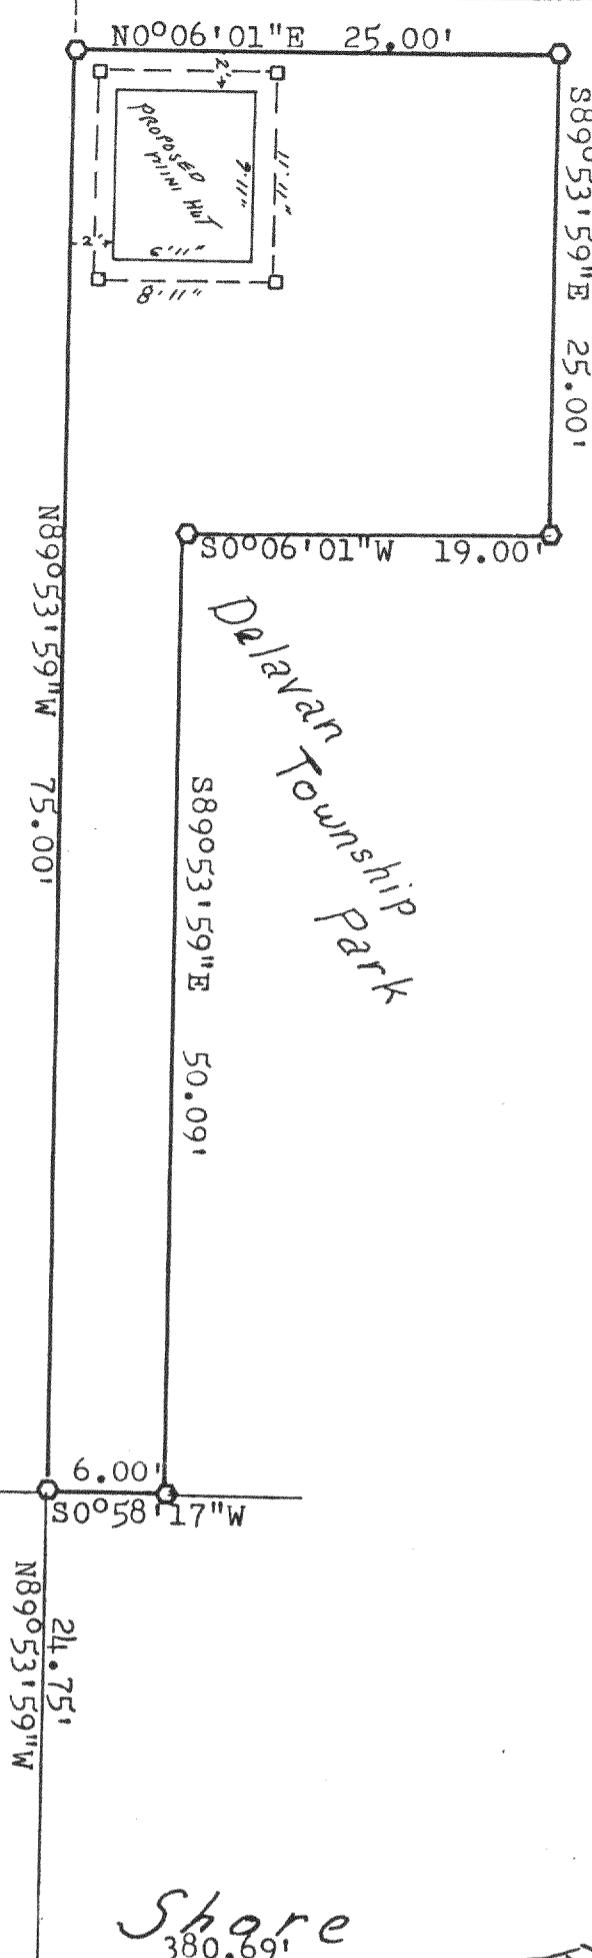


LEGEND:
○ = 5/8"x2" rebar set this survey

75' Easement for
Sanitary
District
Delavan

NOTE: North is referenced to
the north line of Gov't Lot 4 which
is assumed to be EAST.

South

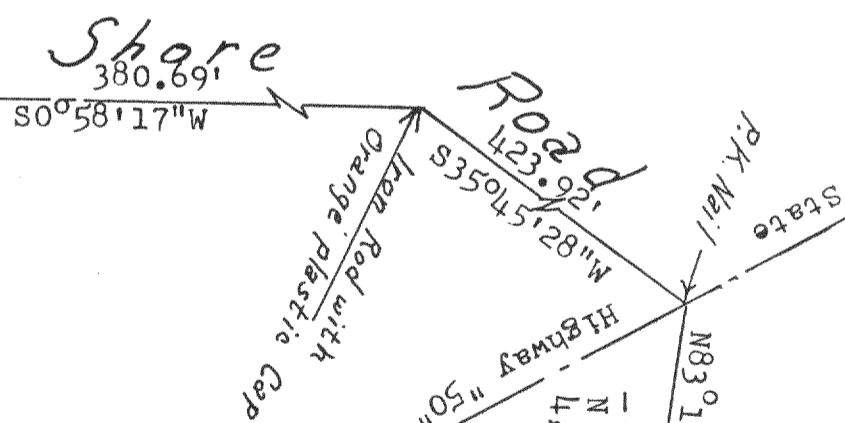

I, RICHARD L. SCHAUT, WIS. REGISTERED LAND SURVEYOR, DO HEREBY CERTIFY THAT THIS SURVEY WAS PERFORMED BY ME IN FULL COMPLIANCE WITH THE OWNER'S/AGENT'S INSTRUCTIONS AND CHAP. A-E5 OF THE WIS. ADMIN. CODE "MINIMUM STANDARDS FOR PROPERTY SURVEYS"; AND THAT THIS MAP IS AN ACCURATE REPRESENTATION THEREOF TO THE BEST OF MY KNOWLEDGE AND BELIEF.

Richard L. Schaut
RICHARD L. SCHAUT NO. 1156
10 Oct 1983



E $\frac{1}{4}$ corner of Section 22, T2N R16E marked by a 3" iron pipe, 0.2' below the surface of Town Hall Road, approx. 4' southerly of the center of the pavement.

PLAT OF SURVEY FOR PROPOSED UTILITY EASEMENT
FOR: Wis. Tel. Co. per Mr. Gerald Miller
125 N. Executive Drive
Brookfield, WI 53005
11 October 1983

Job # 1483



R. L. SCHAUT LAND SURVEYING
1107 Park Circle
Sun Prairie, WI 53590
(608) 837-8609

216-788