



Lots 98, 99, 100, 101, 102, 103, 104, 105, 106,
and 107 of Block 4 of Lake Como Beach Third Map
Subdivision, located in part of the Southeast 1/4
of Section 22, Town 2 North, Range 17 East, Town
of Geneva, County of Walworth, State of Wisconsin.

Ordered by: Schauder Building, Inc.
4115 Highway 51 North
Janesville, Wisconsin
53545-9674

Owners: Shawn & Stacy Devoe
1909 Roosevelt Avenue
Beloit, Wisconsin 53511

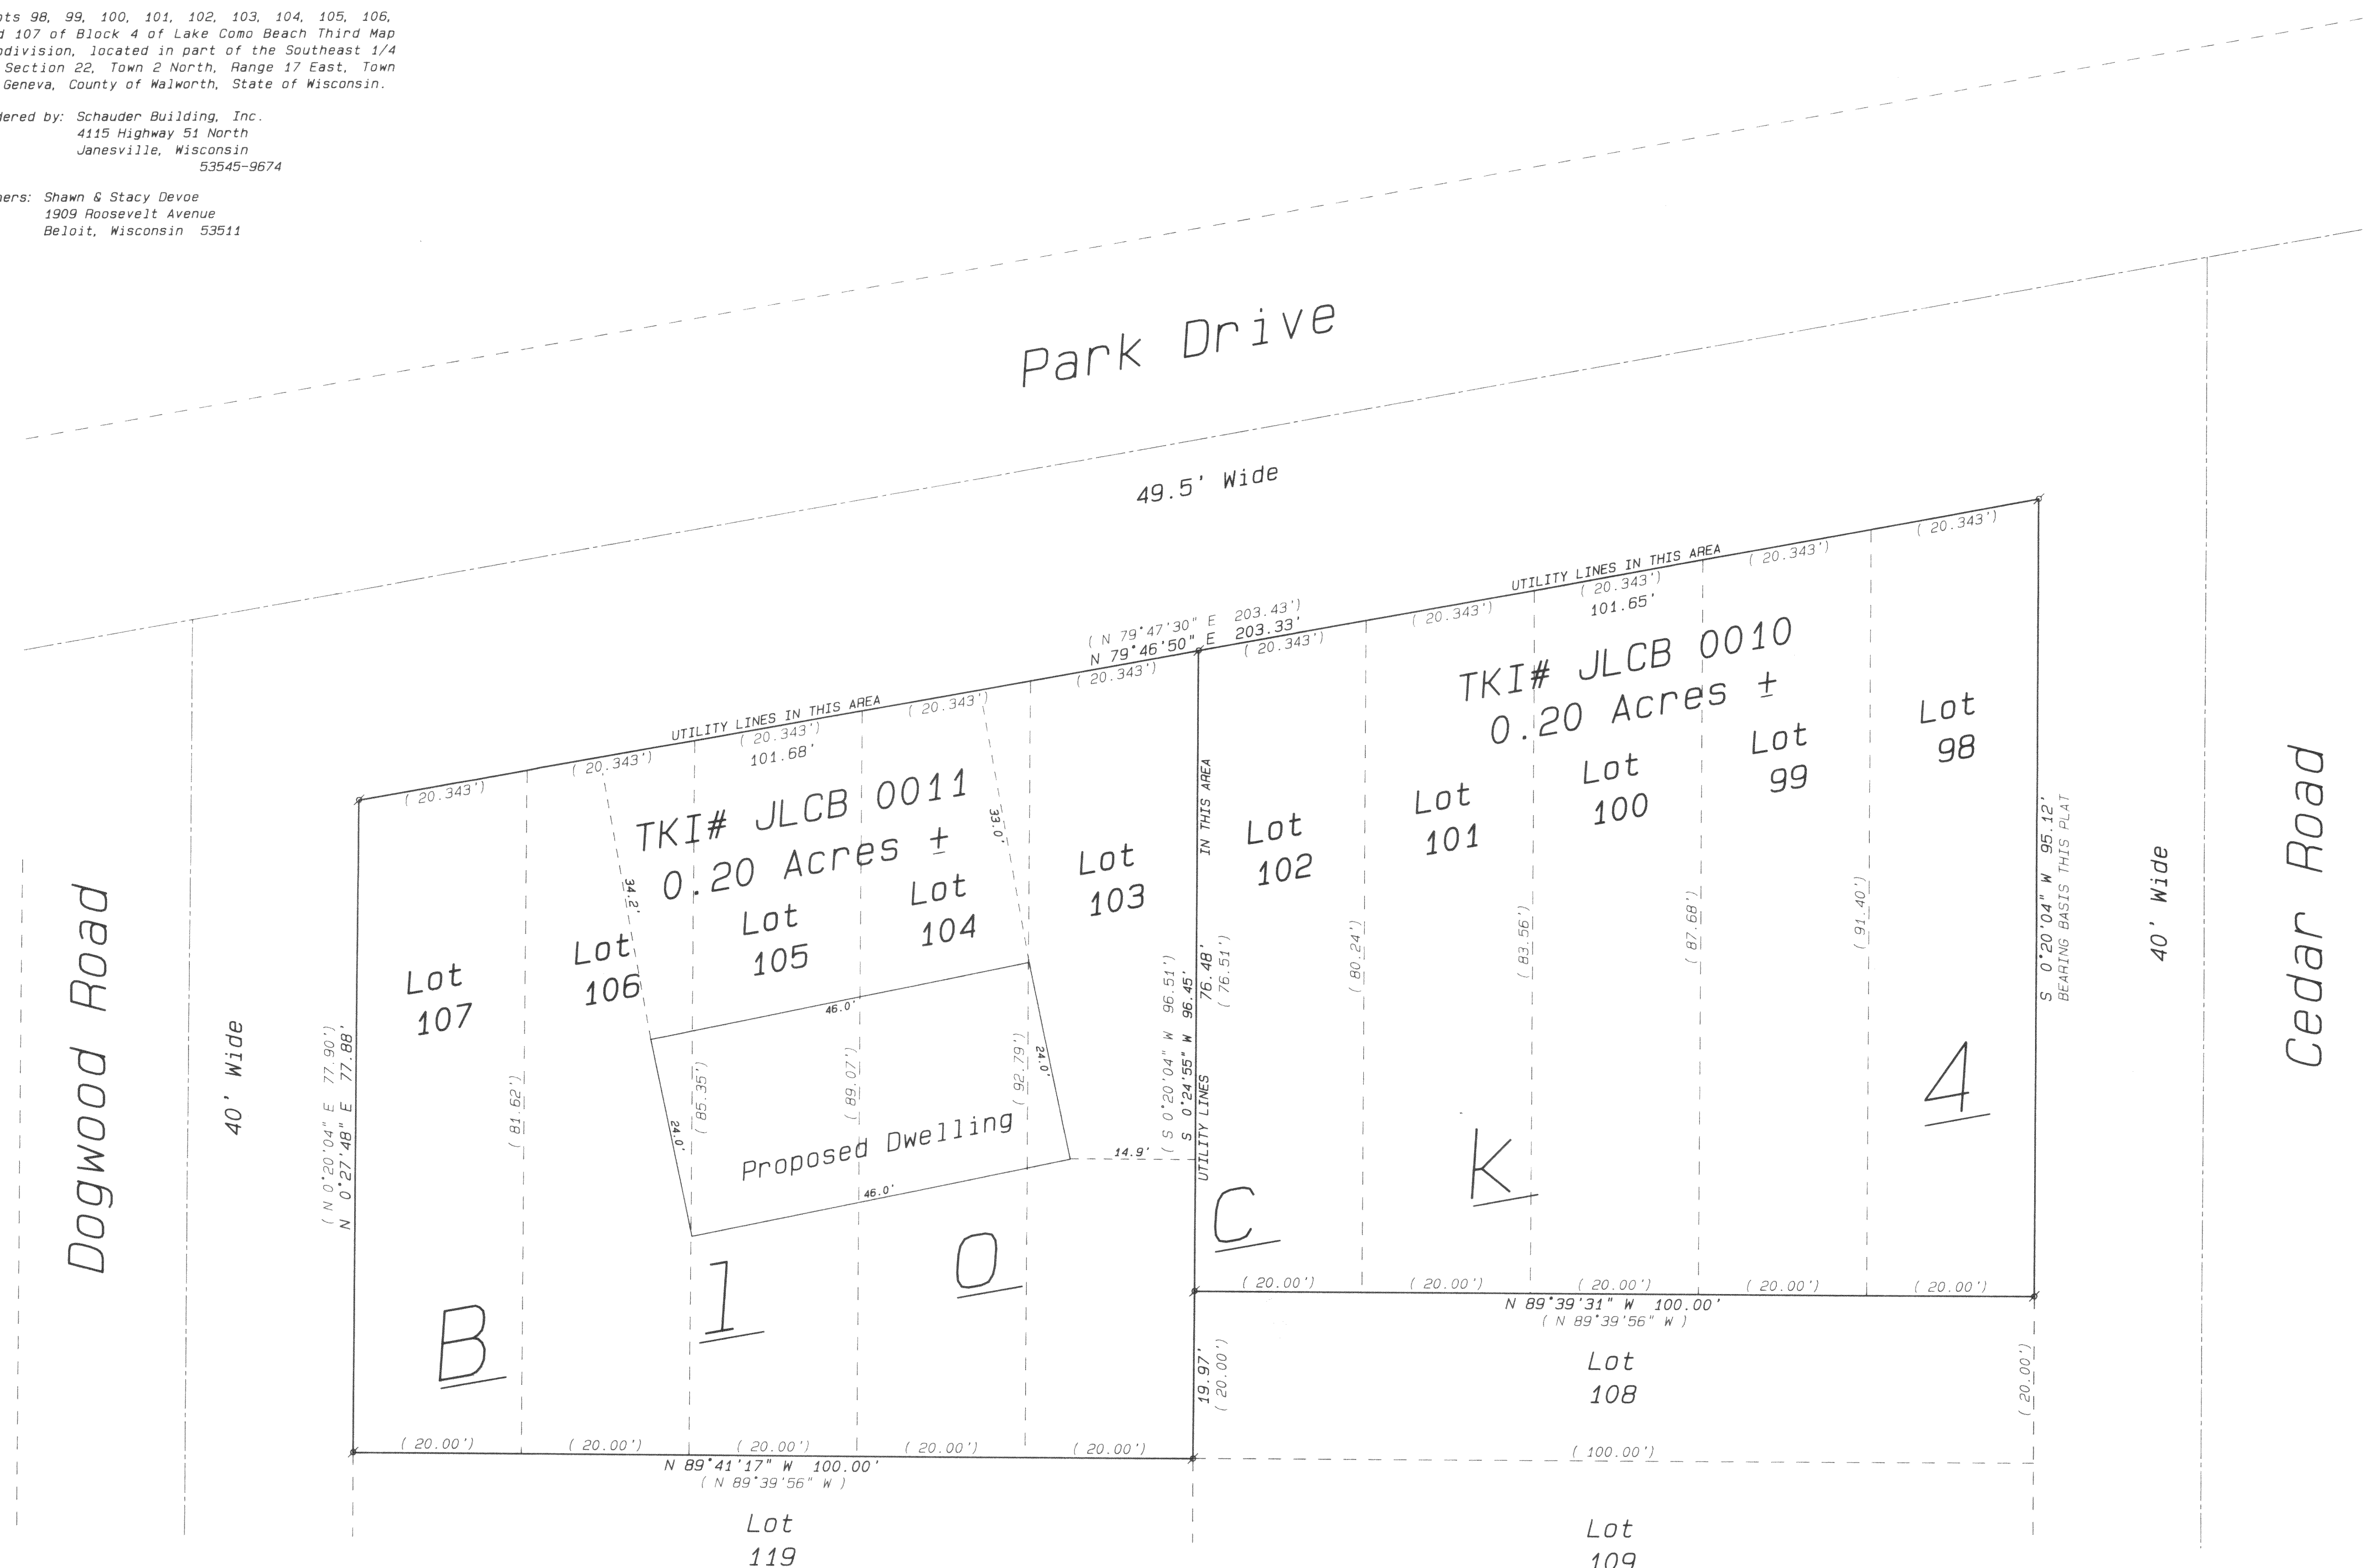

- ### Legend
-  FOUND IRON PIPE
 -  FOUND IRON ROD
 -  FOUND BRASS CAPPED MONUMENT
 -  FOUND CONCRETE MONUMENT
 -  CHISEL CUT IN CONCRETE
 -  SET IRON ROD, 24" LONG, WEIGHING 1.5 LBS./LINEAL FT., 3/4" DIA.
 -  SET IRON ROD, 30" LONG, WEIGHING 4.5 LBS./LINEAL FT., 1-11/16" DIA.
 -  RECORDED AS DIMENSION
 -  EXISTING FENCE

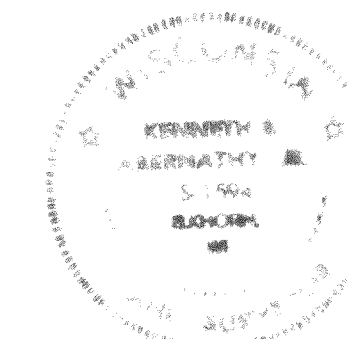

SCALE: 1" = 10 FEET

I hereby certify that the above described property has been surveyed by me or under my direction and that the above map is a true representation thereof and shows the size and location of the property, its interior boundaries, the location of all visible structures and dimensions of all principal buildings thereon, boundary fences, apparent easements, roadways and visible encroachments, if any.

This survey was made for the use of the present owners of the property and also those who purchase, mortgage, or guarantee the title thereto within one year from date hereof."

Kenneth B. Alworth

KENNETH B. ABERNATHY, JR.
WISCONSIN REGISTERED LAND SURVEYOR
S-1594

Date: November 9, 1994 Job No. 1994.623

JLCB - 10
JLCB - 11



217-1248