


DUNHAM SURVEYING, S.C.
SURVEYING & SUBDIVIDING
DELAVER, WISCONSIN 53115

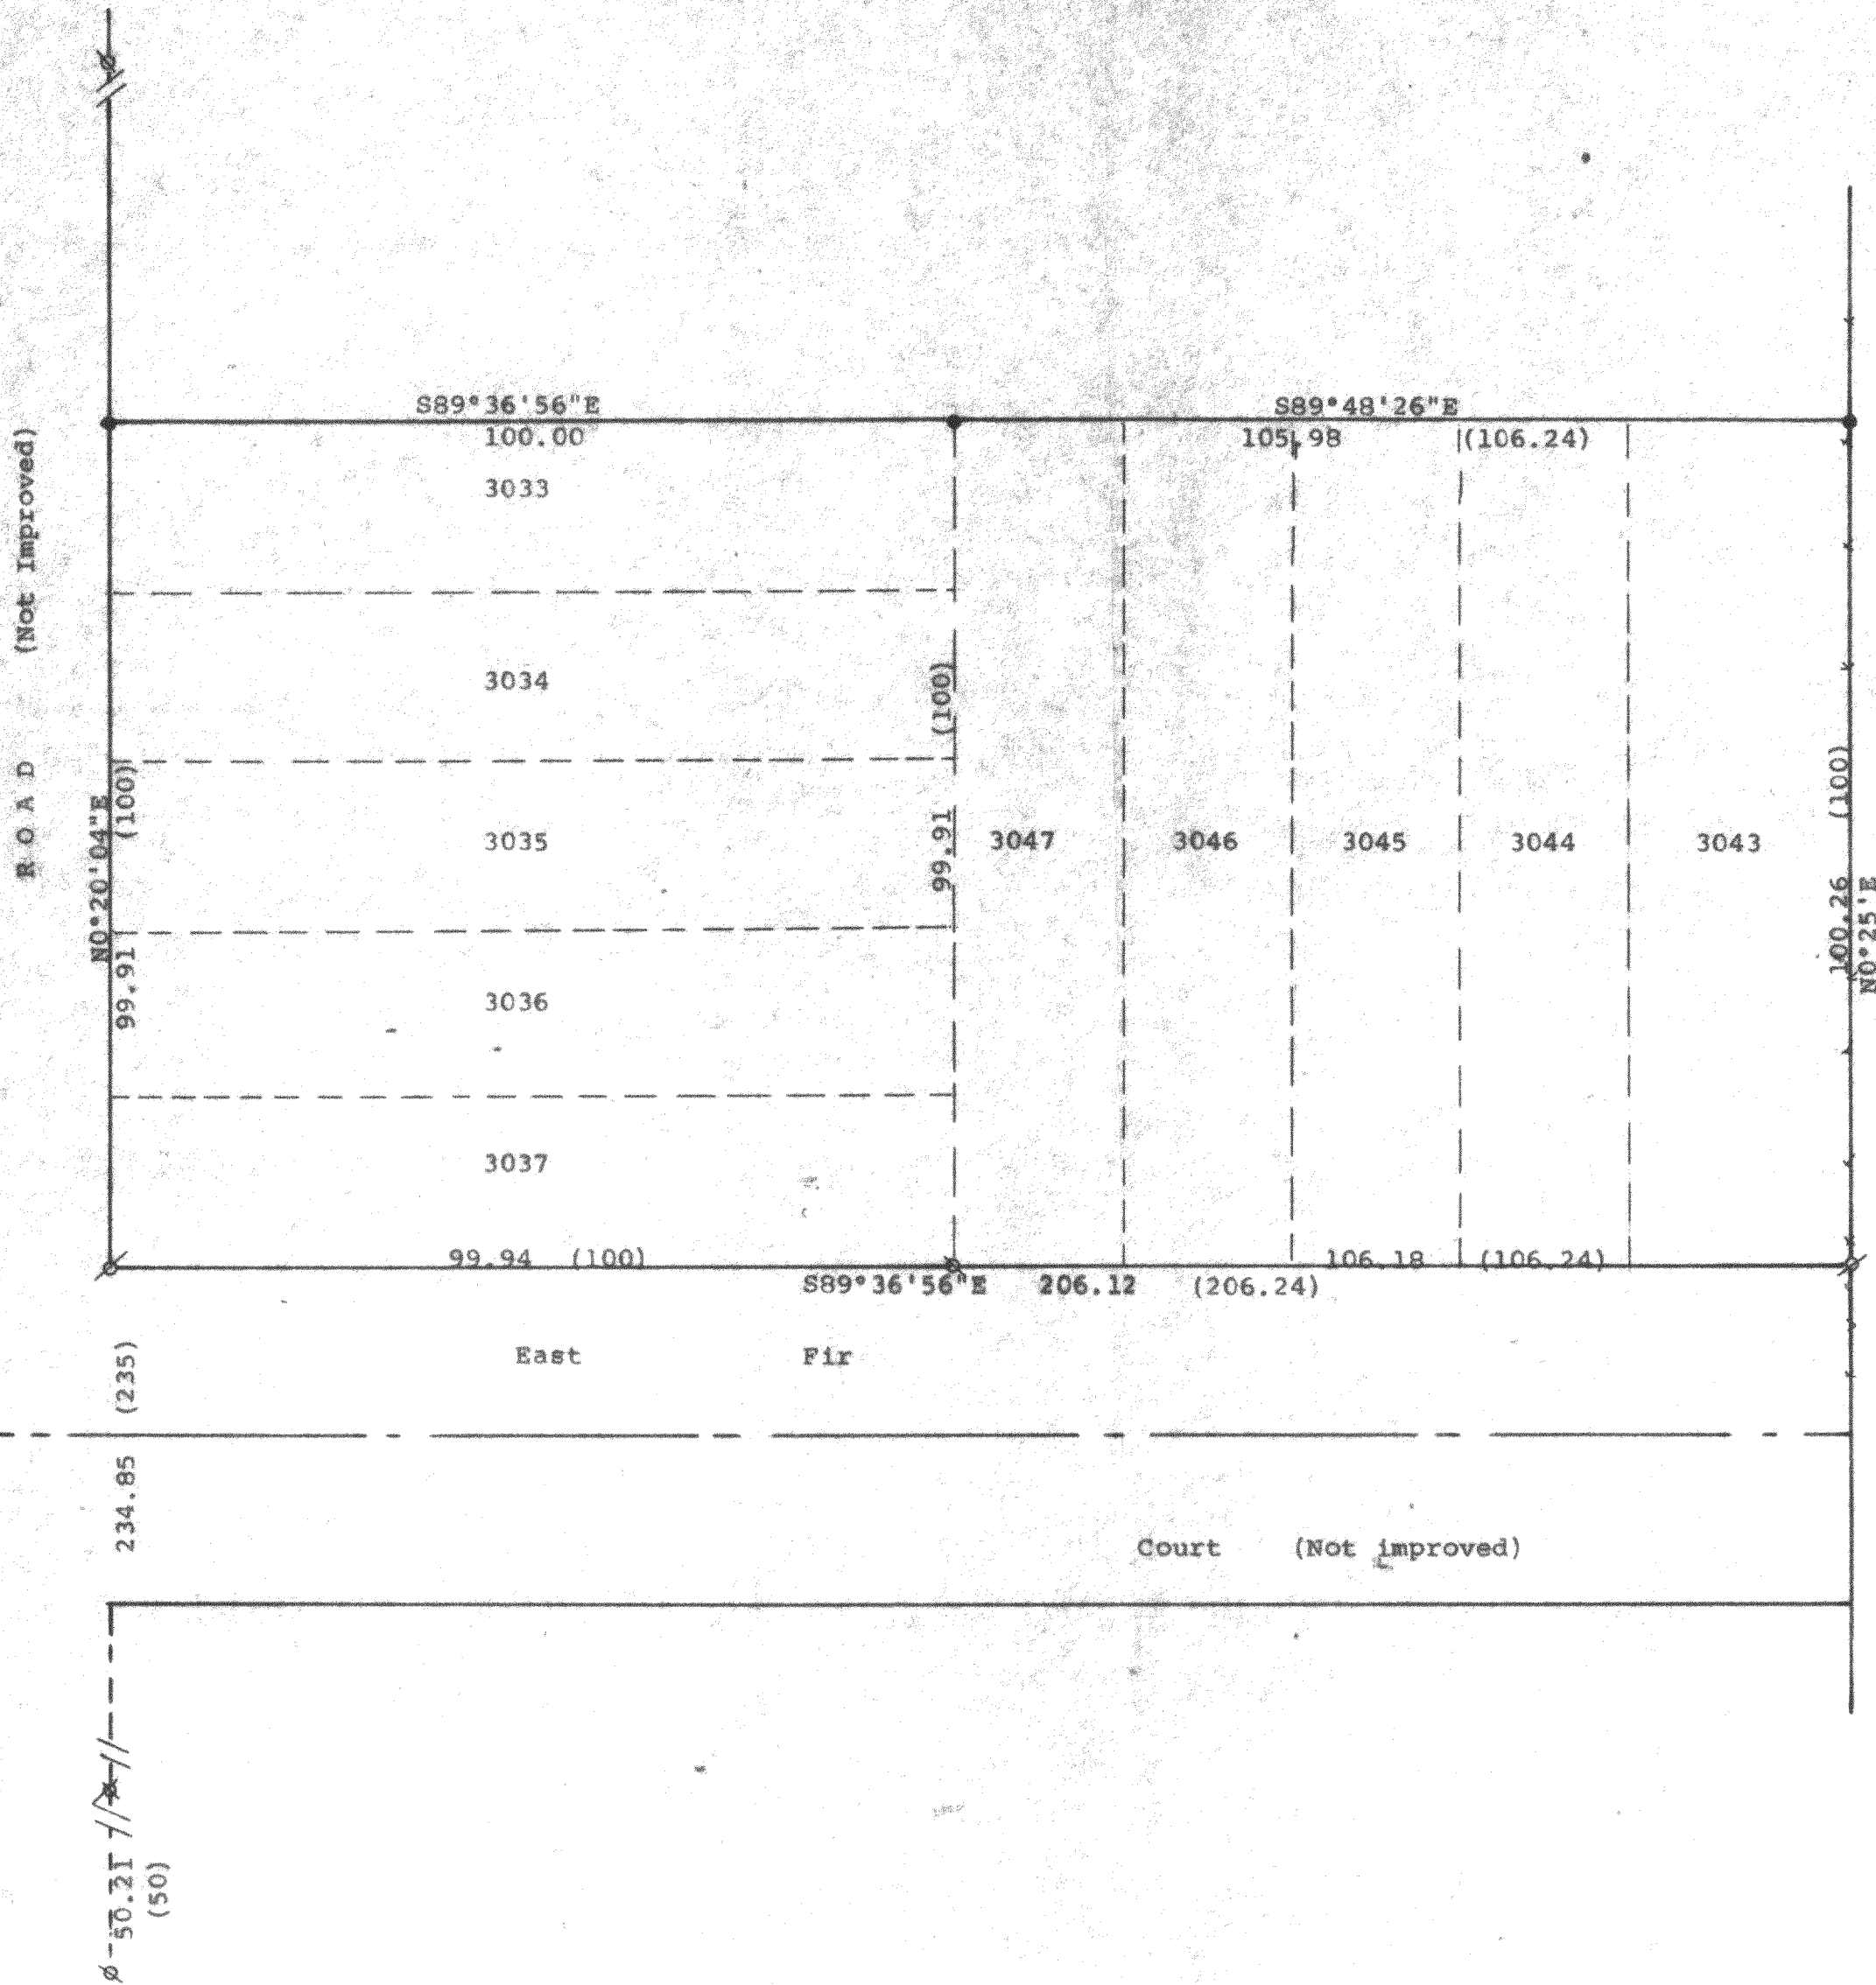

N

Scale - 1" = 20'
● = 2" Iron Pipe Found
○ = 1 1/2" Iron Pipe Found
○ = 1" Iron Pipe Found
⊗ = 3/4" Iron Pipe Set
⊗ = 1/2" Iron Pipe Found
--- = Old Fence Line



Bearings referenced to the re-
corded bearing of N0°20'04"E along
the east line of University Road
Survey ordered by:
Lake Geneva Properties
816 Williams Street
Lake Geneva, WI 53147
(0.00) = recorded distance

STATE OF WISCONSIN) ss
COUNTY OF WALWORTH)

I, George T. Dunham, Surveyor, certify that I have surveyed the property
described as follows:

Lots 3033-3037 inclusive and Lots 3043-3047 inclusive in Block 54 of
Lake Como Beach Subdivision, Town of Geneva, Walworth County, Wisconsin
and that the plat shown hereon is a correct representation thereof and shows
the size and location of the property, its exterior boundaries, the location
of all visible structures and dimensions of all principal buildings thereon,
boundary fences, apparent easements, roadways and visible encroachments, if
any, and that I have surveyed the property hereon described, according to the
official records, to the best of my knowledge and belief.
March 29, 1994

George T. Dunham
George T. Dunham, Surveyor

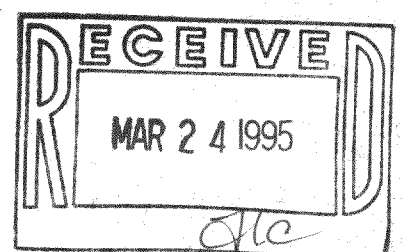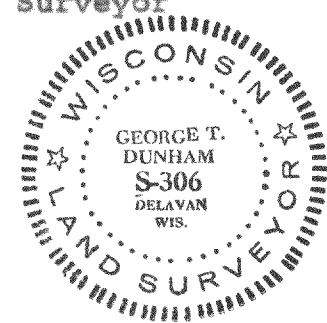

JLCB-549
JLCB-544

217-1302