


Services Offered

Commercial Site Development
Subdivision Design and Platting
Planning and Plan Review
Streets and Highway Design
Drainage Studies
Water Distribution Systems
Sewer Collection Systems
Construction Surveying and Stake-out Services
GPS Surveying
Certified Soil Testing

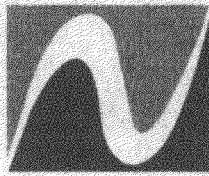


Nienow Engineering Assoc.
Consulting Engineers and Surveyors
229 E. Main Street
Waterford, WI 53185
(414) 534-9190 Fax (414) 534-9192

973247
973247S1.DWG

PLAT OF SURVEY

LOTS 8795 THRU 8799, BLOCK 153 OF
LAKE COMO BEACH, BEING A SUBDIVISION LOCATED IN TOWN 2 NORTH,
RANGE 17 EAST, TOWN OF GENEVA, WALWORTH COUNTY, WISCONSIN.

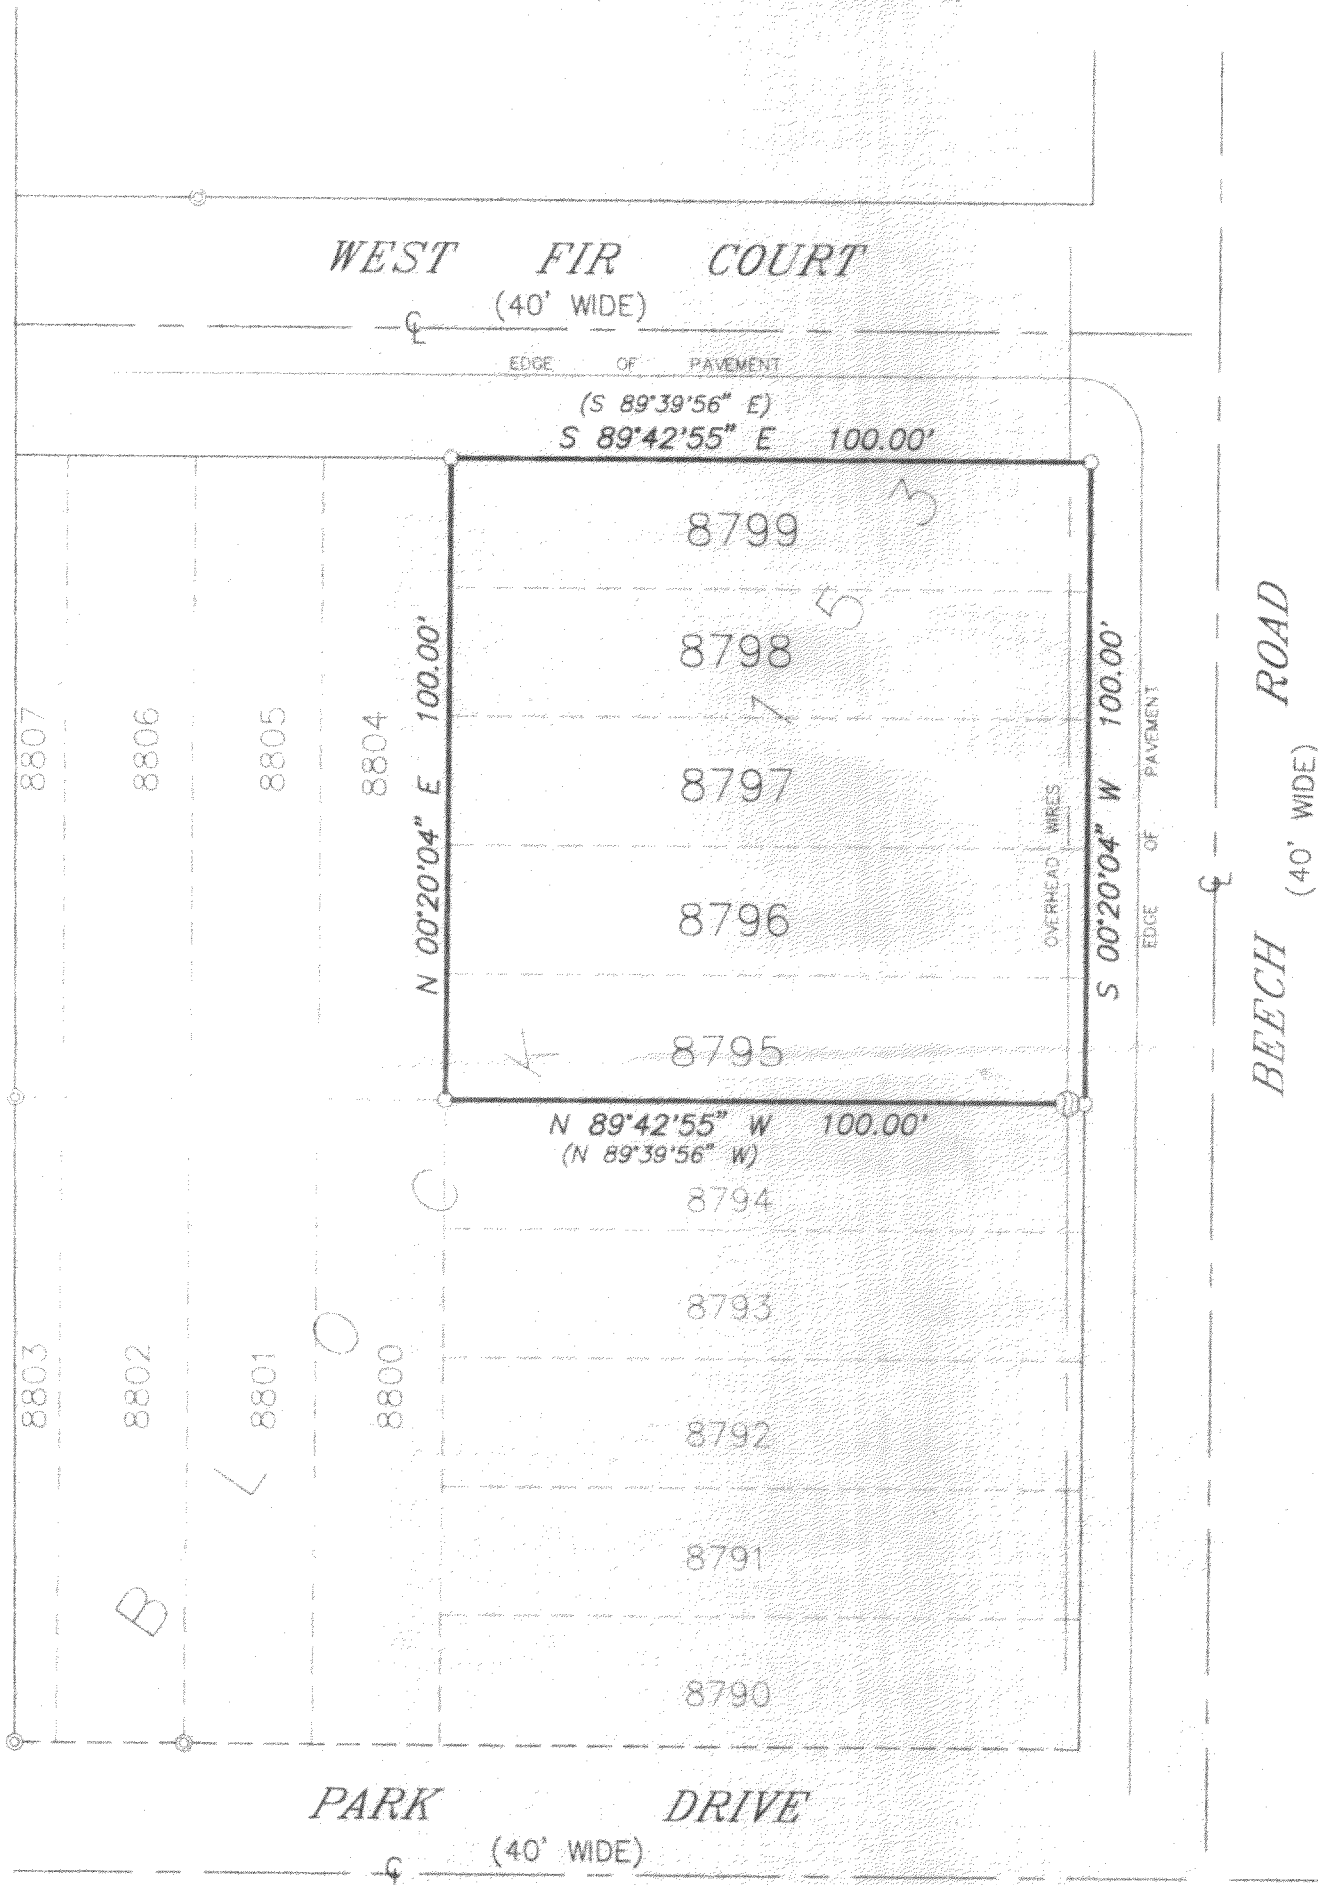


SURVEY PREPARED FOR:
SABRINA RUTKOWSKY
W5272 LAKEWOOD CIRCLE
ELKHORN, WISCONSIN 53121

SCALE: 1" = 30'

BEARINGS REFERENCED
TO THE EAST LINE OF
BLOCK 153 OF
LAKE COMO BEACH SUBDIVISION
RECORDED BEARING: S 00°20'04" W

LEGEND

- ⊙ - FOUND IRON PIPE
- - SET IRON PIPE
- () - RECORDED AS
- ⊕ - UTILITY POLE

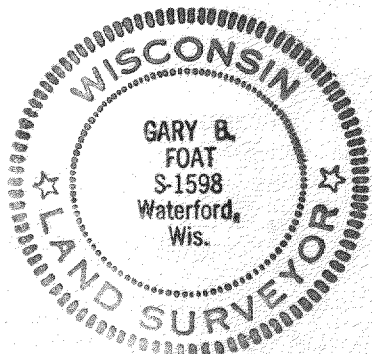

STATE OF WISCONSIN)
RACINE COUNTY)


I HEREBY CERTIFY THAT I HAVE SURVEYED THE ABOVE DESCRIBED PROPERTY AND THE ABOVE MAP IS A TRUE REPRESENTATION THEREOF AND SHOWS THE SIZE AND LOCATION OF THE PROPERTY, THE LOCATION OF ALL VISIBLE STRUCTURES AND DIMENSIONS OF ALL PRINCIPAL BUILDINGS THEREON, BOUNDARY FENCES, APPARENT EASEMENTS, ROADWAY AND VISIBLE ENCROACHMENTS, IF ANY.

THIS SURVEY IS MADE FOR THE PRESENT OWNERS OF THE PROPERTY, AND ALSO THOSE WHO PURCHASE, OR GUARANTEE THE TITLE THERETO WITHIN (1) YEAR FROM THE DATE HEREOF.

DATED AT WATERFORD THIS 27TH DAY OF FEBRUARY 19 97

RECERTIFIED _____

Gary B. Foat

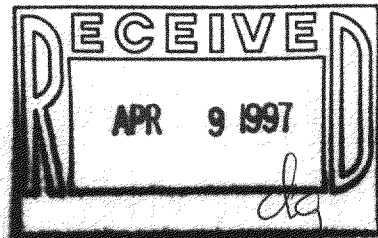

JLCB-1888

217-1471