



PLAT OF SURVEY
GENEVA NATIONAL CONDOMINIUM
UNIT 20-35
WALWORTH COUNTY, WISCONSIN

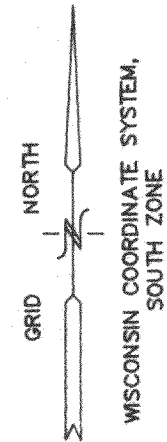


LEGEND

- = FOUND IRON REBAR STAKE
- ⊙ = HYDRANT
- ⊙ = WATER VALVE
- ⊞ = ELECTRIC UTILITY CONTROL BOX
- ⊞ = TELEPHONE UTILITY CONTROL BOX
- ⊙ = 3/4" IRON REBAR STAKE SET

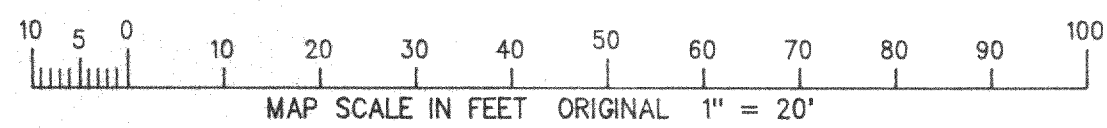


J&N-20-35
217-1525

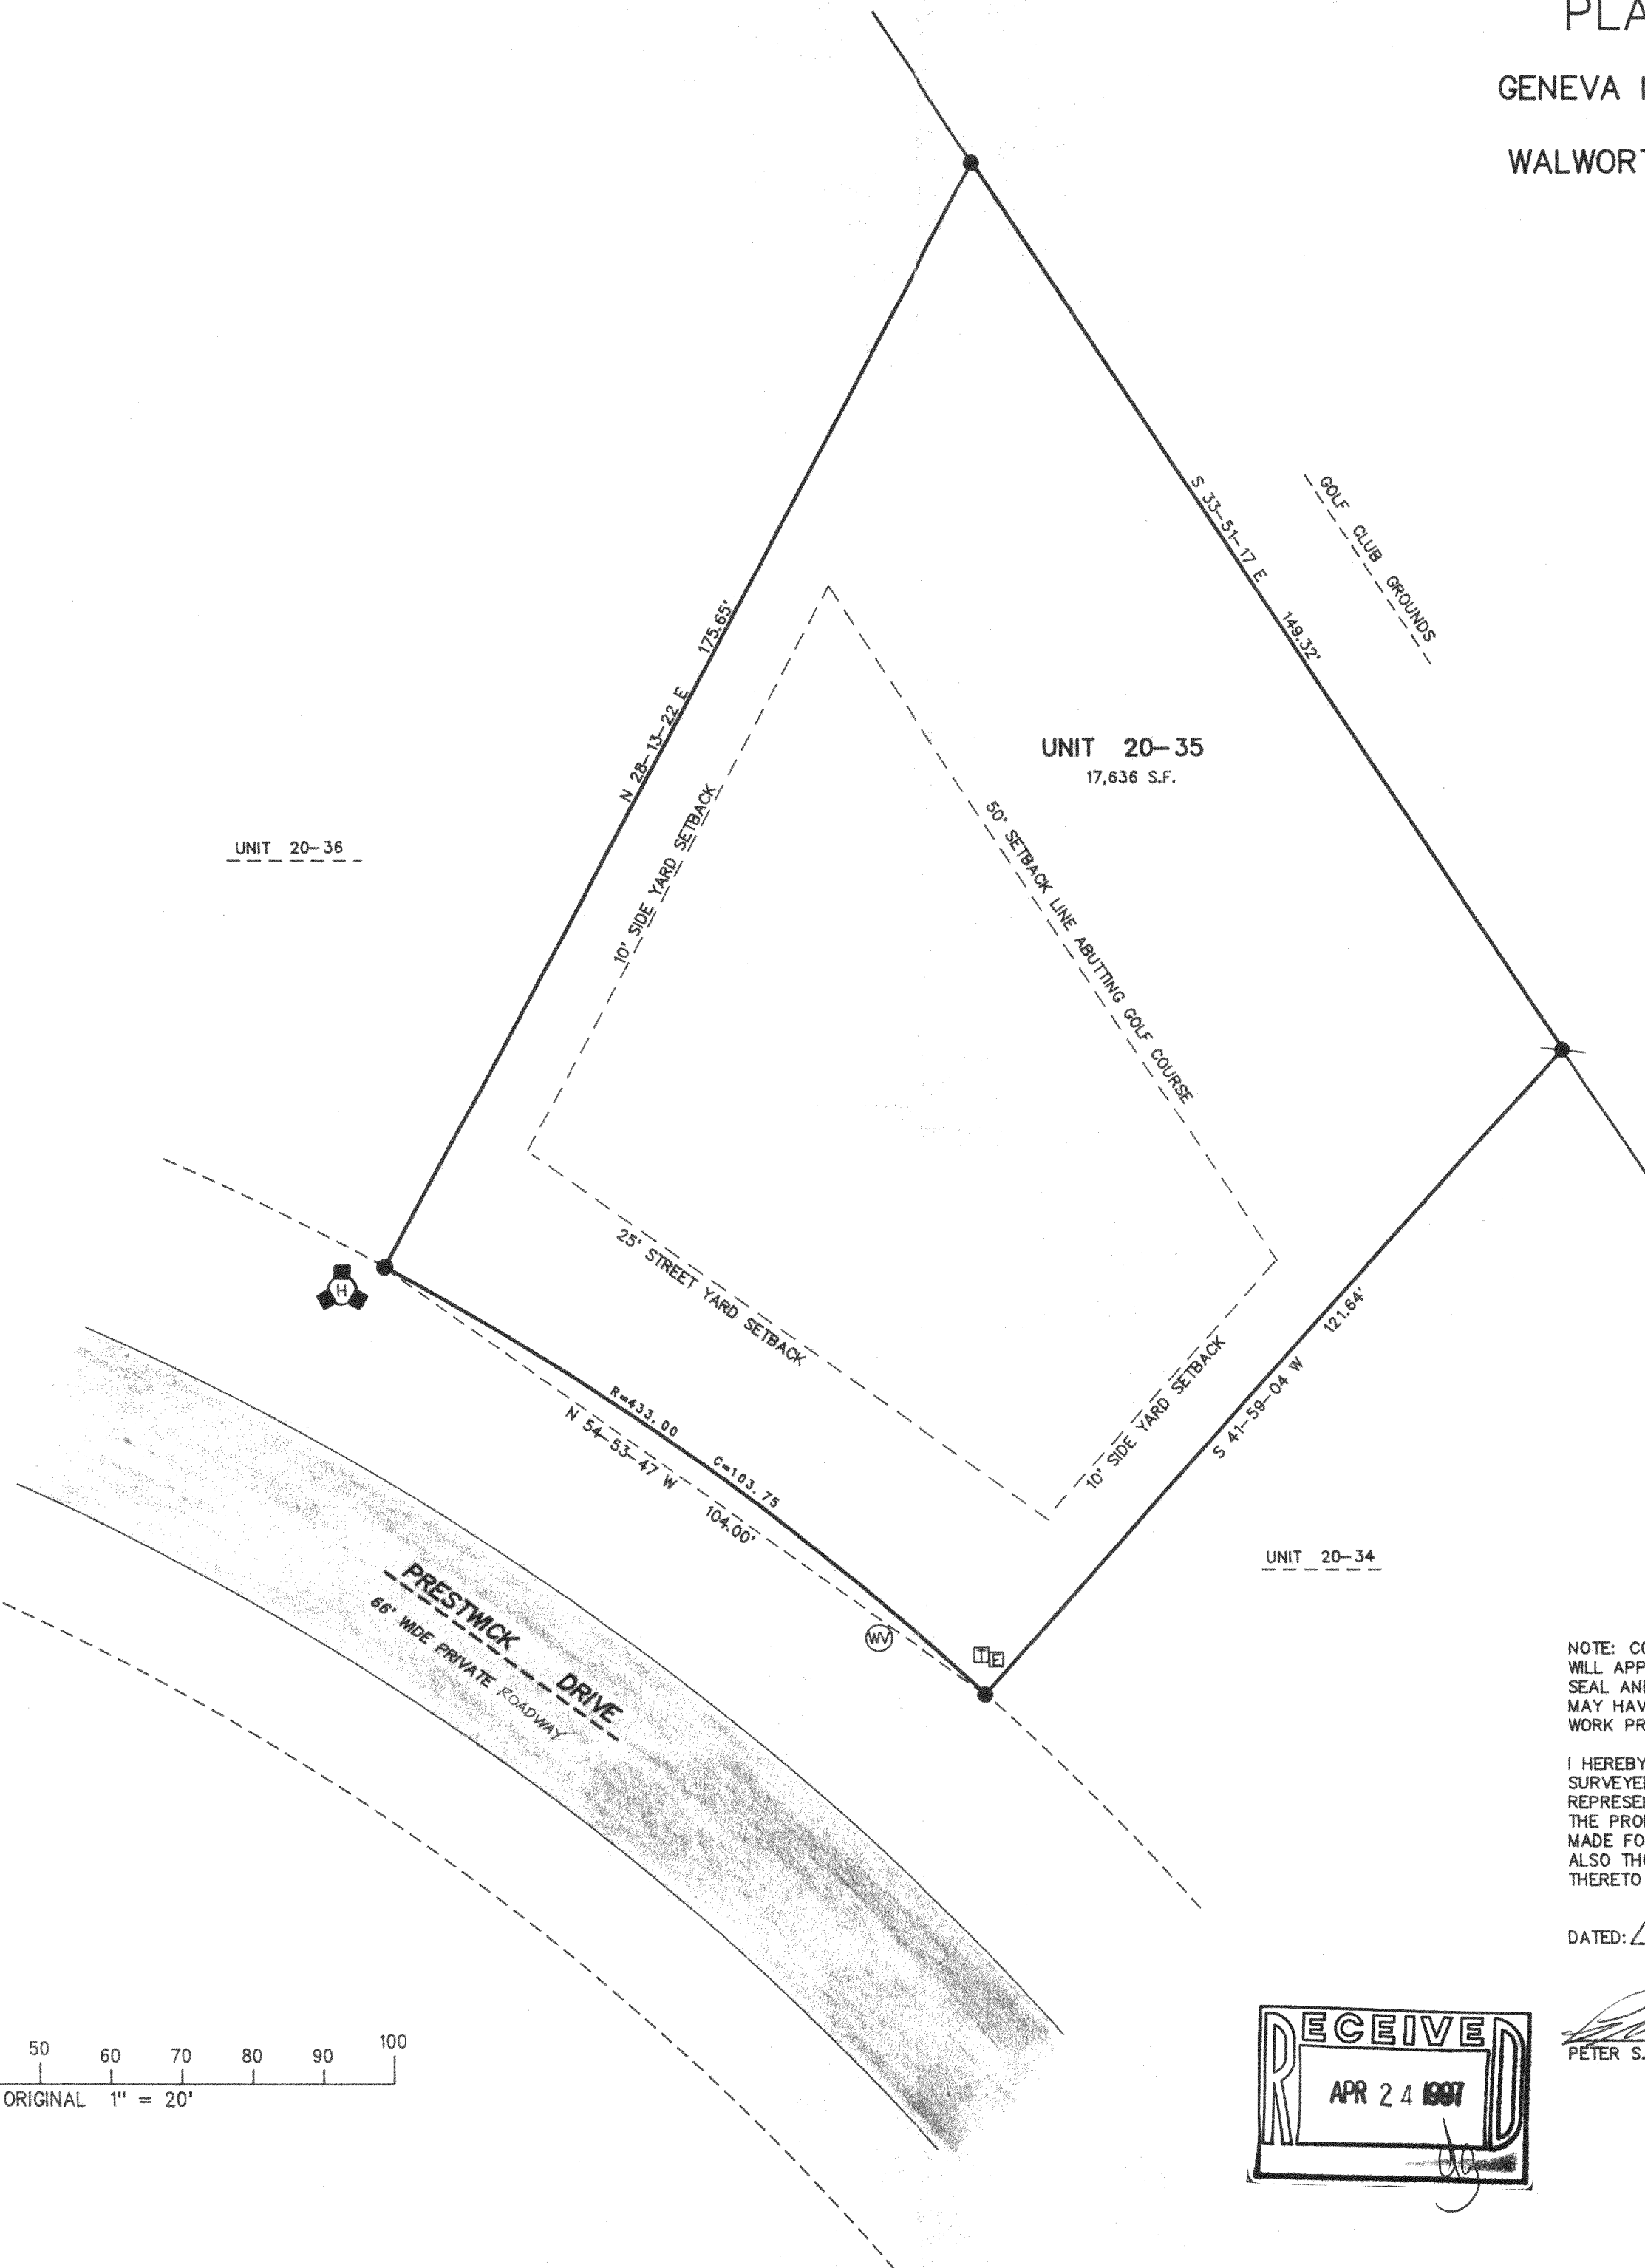


NOTE: COPIES OF THIS MAP TO WHICH THE FOLLOWING CERTIFICATE WILL APPLY ARE BLUE LINE PRINTS SHOWING SURVEYOR'S ORIGINAL SEAL AND SIGNATURE IN BLACK INK. COPIES BY ANY OTHER MEANS MAY HAVE ALTERATIONS WHICH DO NOT REPRESENT THE SURVEYOR'S WORK PRODUCT.

I HEREBY CERTIFY THAT THE ABOVE DESCRIBED PROPERTY HAS BEEN SURVEYED UNDER MY DIRECTION AND THAT THE ABOVE MAP IS A TRUE REPRESENTATION THEREOF AND SHOWS THE SIZE AND LOCATION OF THE PROPERTY AND ITS EXTERIOR BOUNDARIES. THIS SURVEY IS MADE FOR THE USE OF THE PRESENT OWNERS OF THE PROPERTY, AND ALSO THOSE WHO PURCHASE, MORTGAGE, OR GUARANTEE THE TITLE THERETO WITHIN ONE YEAR FROM THE DATE HEREOF.

DATED: MARCH 19, 1997

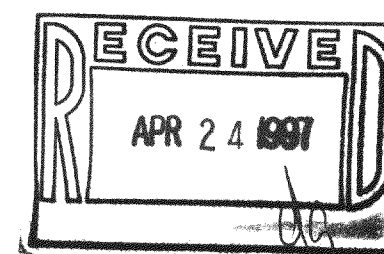

Peter S. Gordon
PETER S. GORDON R.L.S. 2101

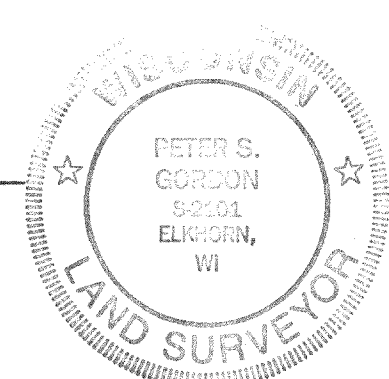

WORK ORDERED BY:
PATTI KIRCHOFF/KEEFE REAL ESTATE
704 WEST MAIN STREET
LAKE GENEVA, WISCONSIN 53147

FARRIS, HANSEN & ASSOCIATES, INC.
Engineering, Architecture, Surveying
7 Ridgway Court P.O. Box 437
ELKHORN, WISCONSIN 53121
Office: (414) 723-2098
Fax: (414) 723-5886

REVISIONS

PROJECT NO.
3269-20-35
DATE
03/18/97
SHEET NO.
1 OF 1