



BOUNDARY & TOPOGRAPHIC SURVEY

WORK ORDERED BY:
SCOTT LOWELL/LOWELL MANAGEMENT
P.O. BOX 926
LAKE GENEVA, WISCONSIN 53147


FARRIS, HANSEN & ASSOCIATES, INC.
Engineering, Architecture, Surveying
7 Ridgway Court P.O. Box 437
ELKHORN, WISCONSIN 53121
Office: (414) 723-2098
Fax: (414) 723-5886

REVISIONS

PROJECT NO.
3269.5-03
DATE:
SEPT. 4, 1997
SHEET NO.
1 OF 1

BOUNDARY & TOPOGRAPHIC SURVEY

GENEVA NATIONAL CONDOMINIUM
UNIT 5-03
WALWORTH COUNTY, WISCONSIN

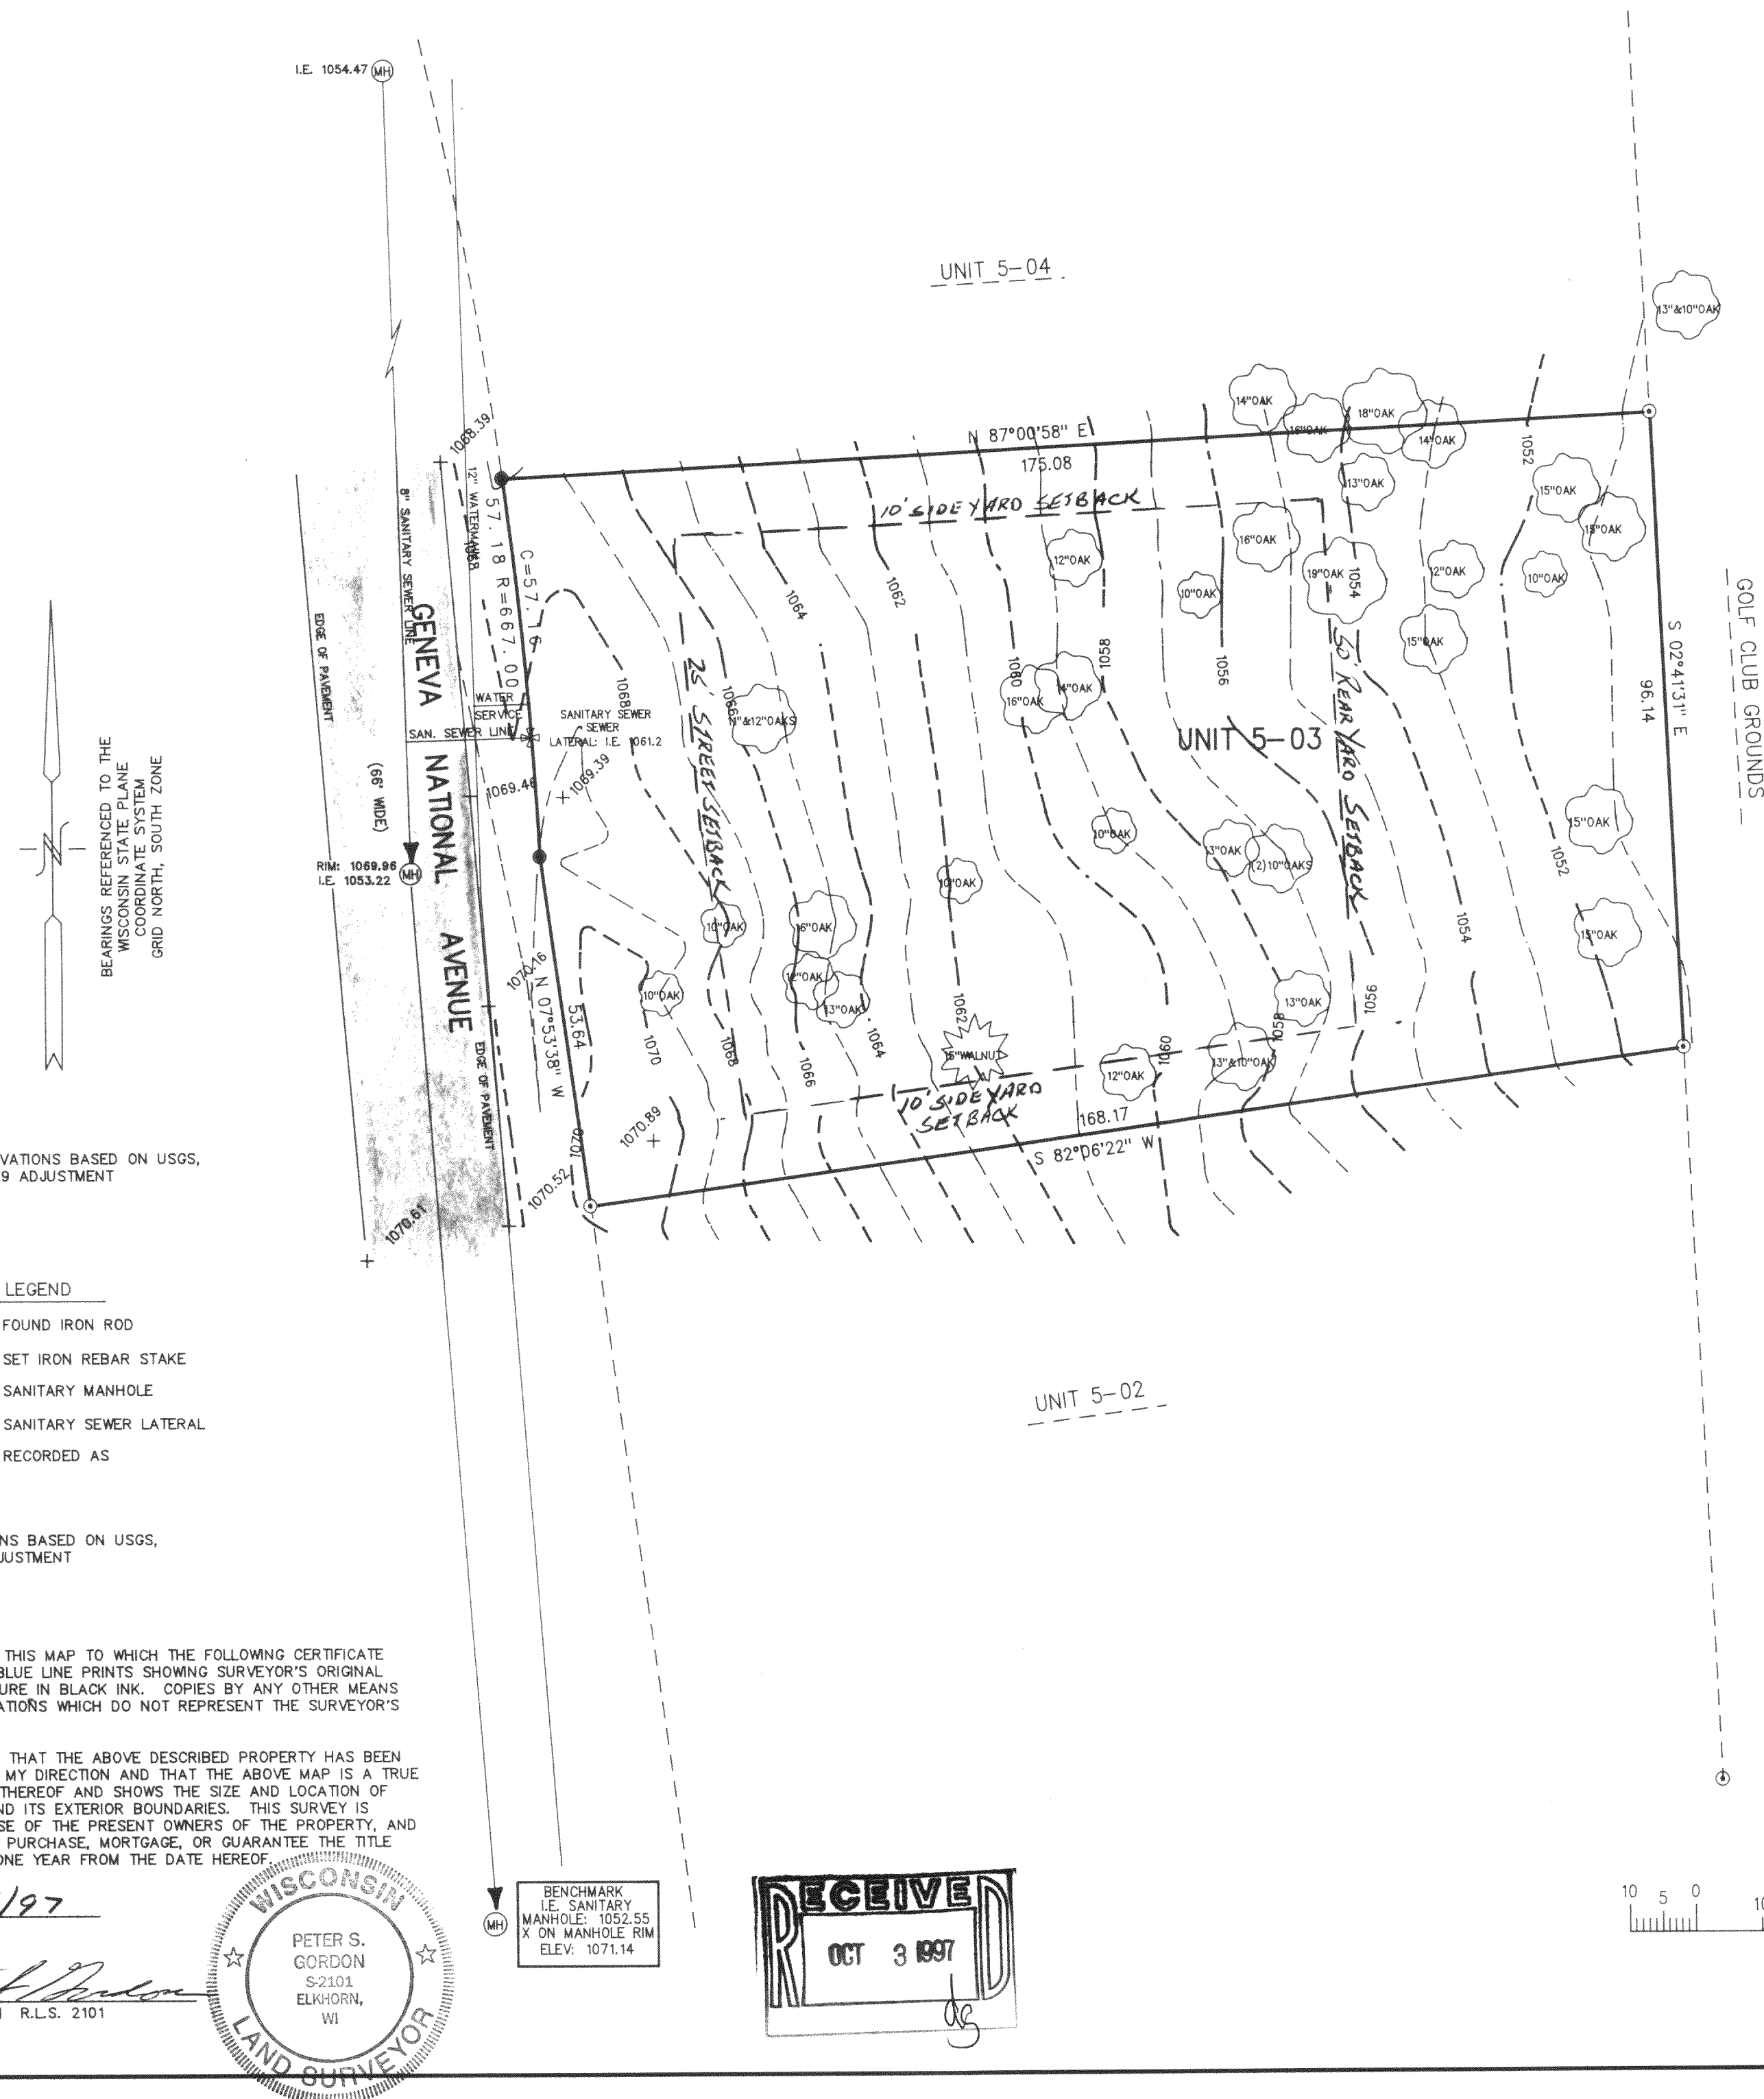

56N-5-3
217-1575