



ABERNATHY and ASSOCIATES
Kenneth B. Abernathy Jr.
Wisconsin Registered Land Surveyor S-1594

Rt. 3, Box 273
Elkhorn, Wisconsin 53121
Phone: (414) 723-4260 (office)
(414) 723-7209 (FAX)


PLAT OF SURVEY

LOTS 5264 THRU 5269 OF BLOCK 94 OF LAKE COMO BEACH
SUBDIVISION, LOCATED IN SECTIONS 21 AND 28, TOWN 2
NORTH, RANGE 17 EAST, WALWORTH COUNTY, WISCONSIN.


ORDERED BY: BETTY BERK
GEORGE BALDOCK
4170 N. MARINE DR. #11B
CHICAGO, ILL. 60613

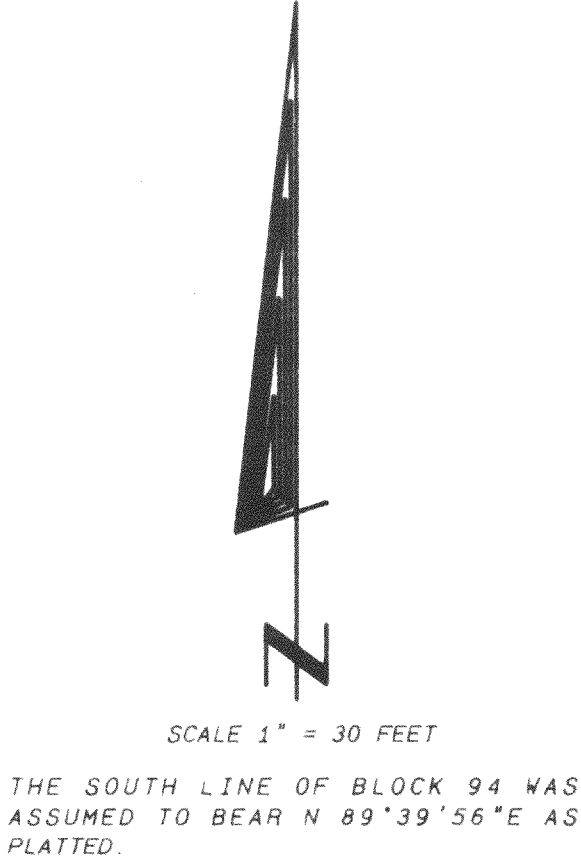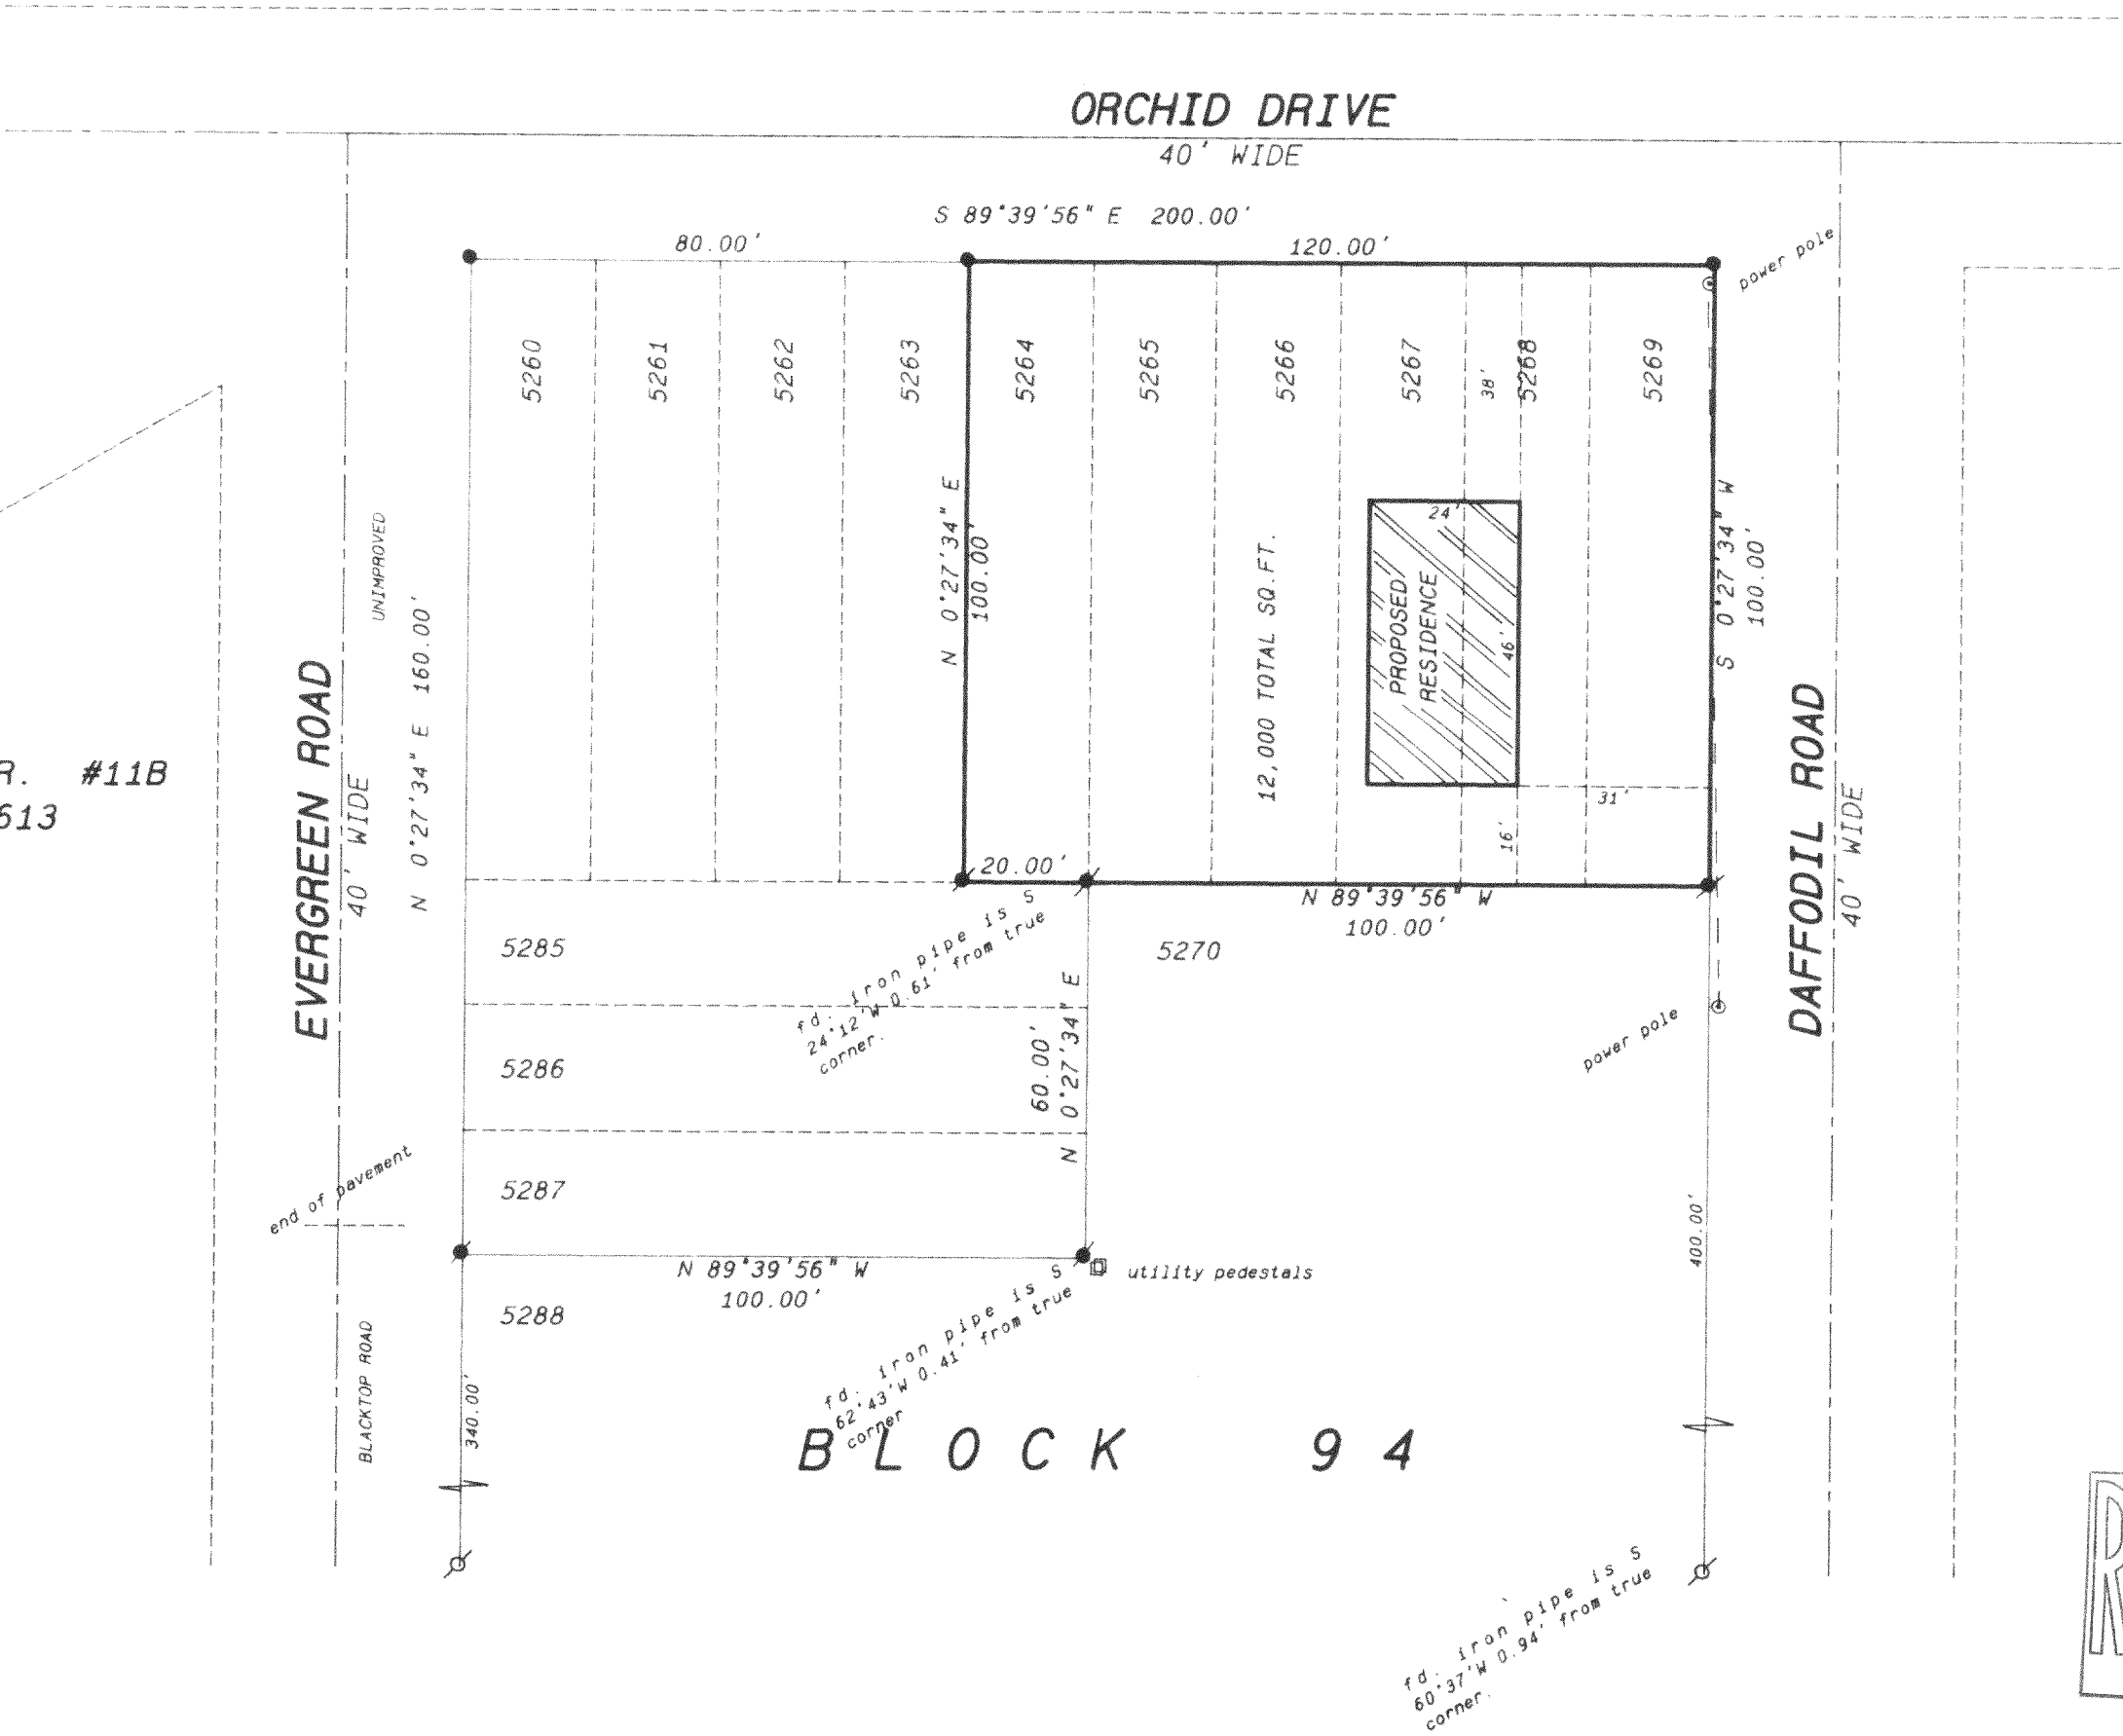

- Legend
- FOUND IRON PIPE
 - FOUND IRON ROD
 - FOUND BRASS CAPPED MONUMENT
 - FOUND CONCRETE MONUMENT
 - CHISEL CUT IN CONCRETE
 - SET IRON ROD, 24\"/>

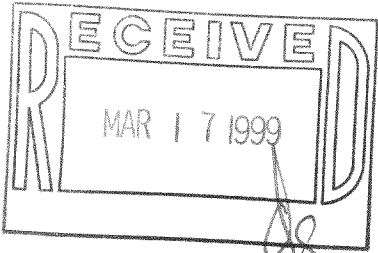

SCALE: 1"= 30 FEET

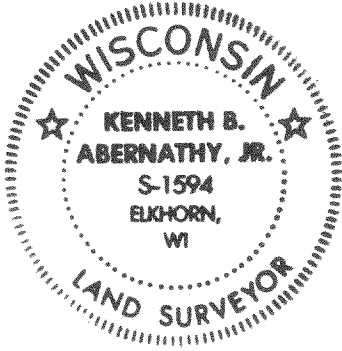

"I hereby certify that the above described property has been surveyed by me or under my direction and that the above map is a true representation thereof and shows the size and location of the property, its exterior boundaries, the location of all visible structures and dimensions of all principal buildings thereon, boundary fences, apparent easements, roadways and visible encroachments, if any."

"This survey is made for the use of the present owners of the property, and also those who purchase, mortgage, or guarantee the title thereto within one year from date hereof."

Kenneth B. Abernathy, Jr.
KENNETH B. ABERNATHY, JR.
WISCONSIN REGISTERED LAND SURVEYOR,
S-1594
Date: Nov. 3, 1998 Job No. 96.2168P

217-1709

JLCB-1060A