


TOPOGRAPHICAL AND BOUNDARY SURVEY


UNIT 20-58 OF GENEVA NATIONAL CONDOMINIUM NO. 20,
LOCATED IN THE SOUTH 1/2 OF THE NORTHWEST 1/4 AND
THE NORTH 1/2 OF THE SOUTHWEST 1/4 OF SECTION 29,
TOWN 2 NORTH, RANGE 17 EAST, GENEVA TOWNSHIP,
WALWORTH COUNTY, WISCONSIN.

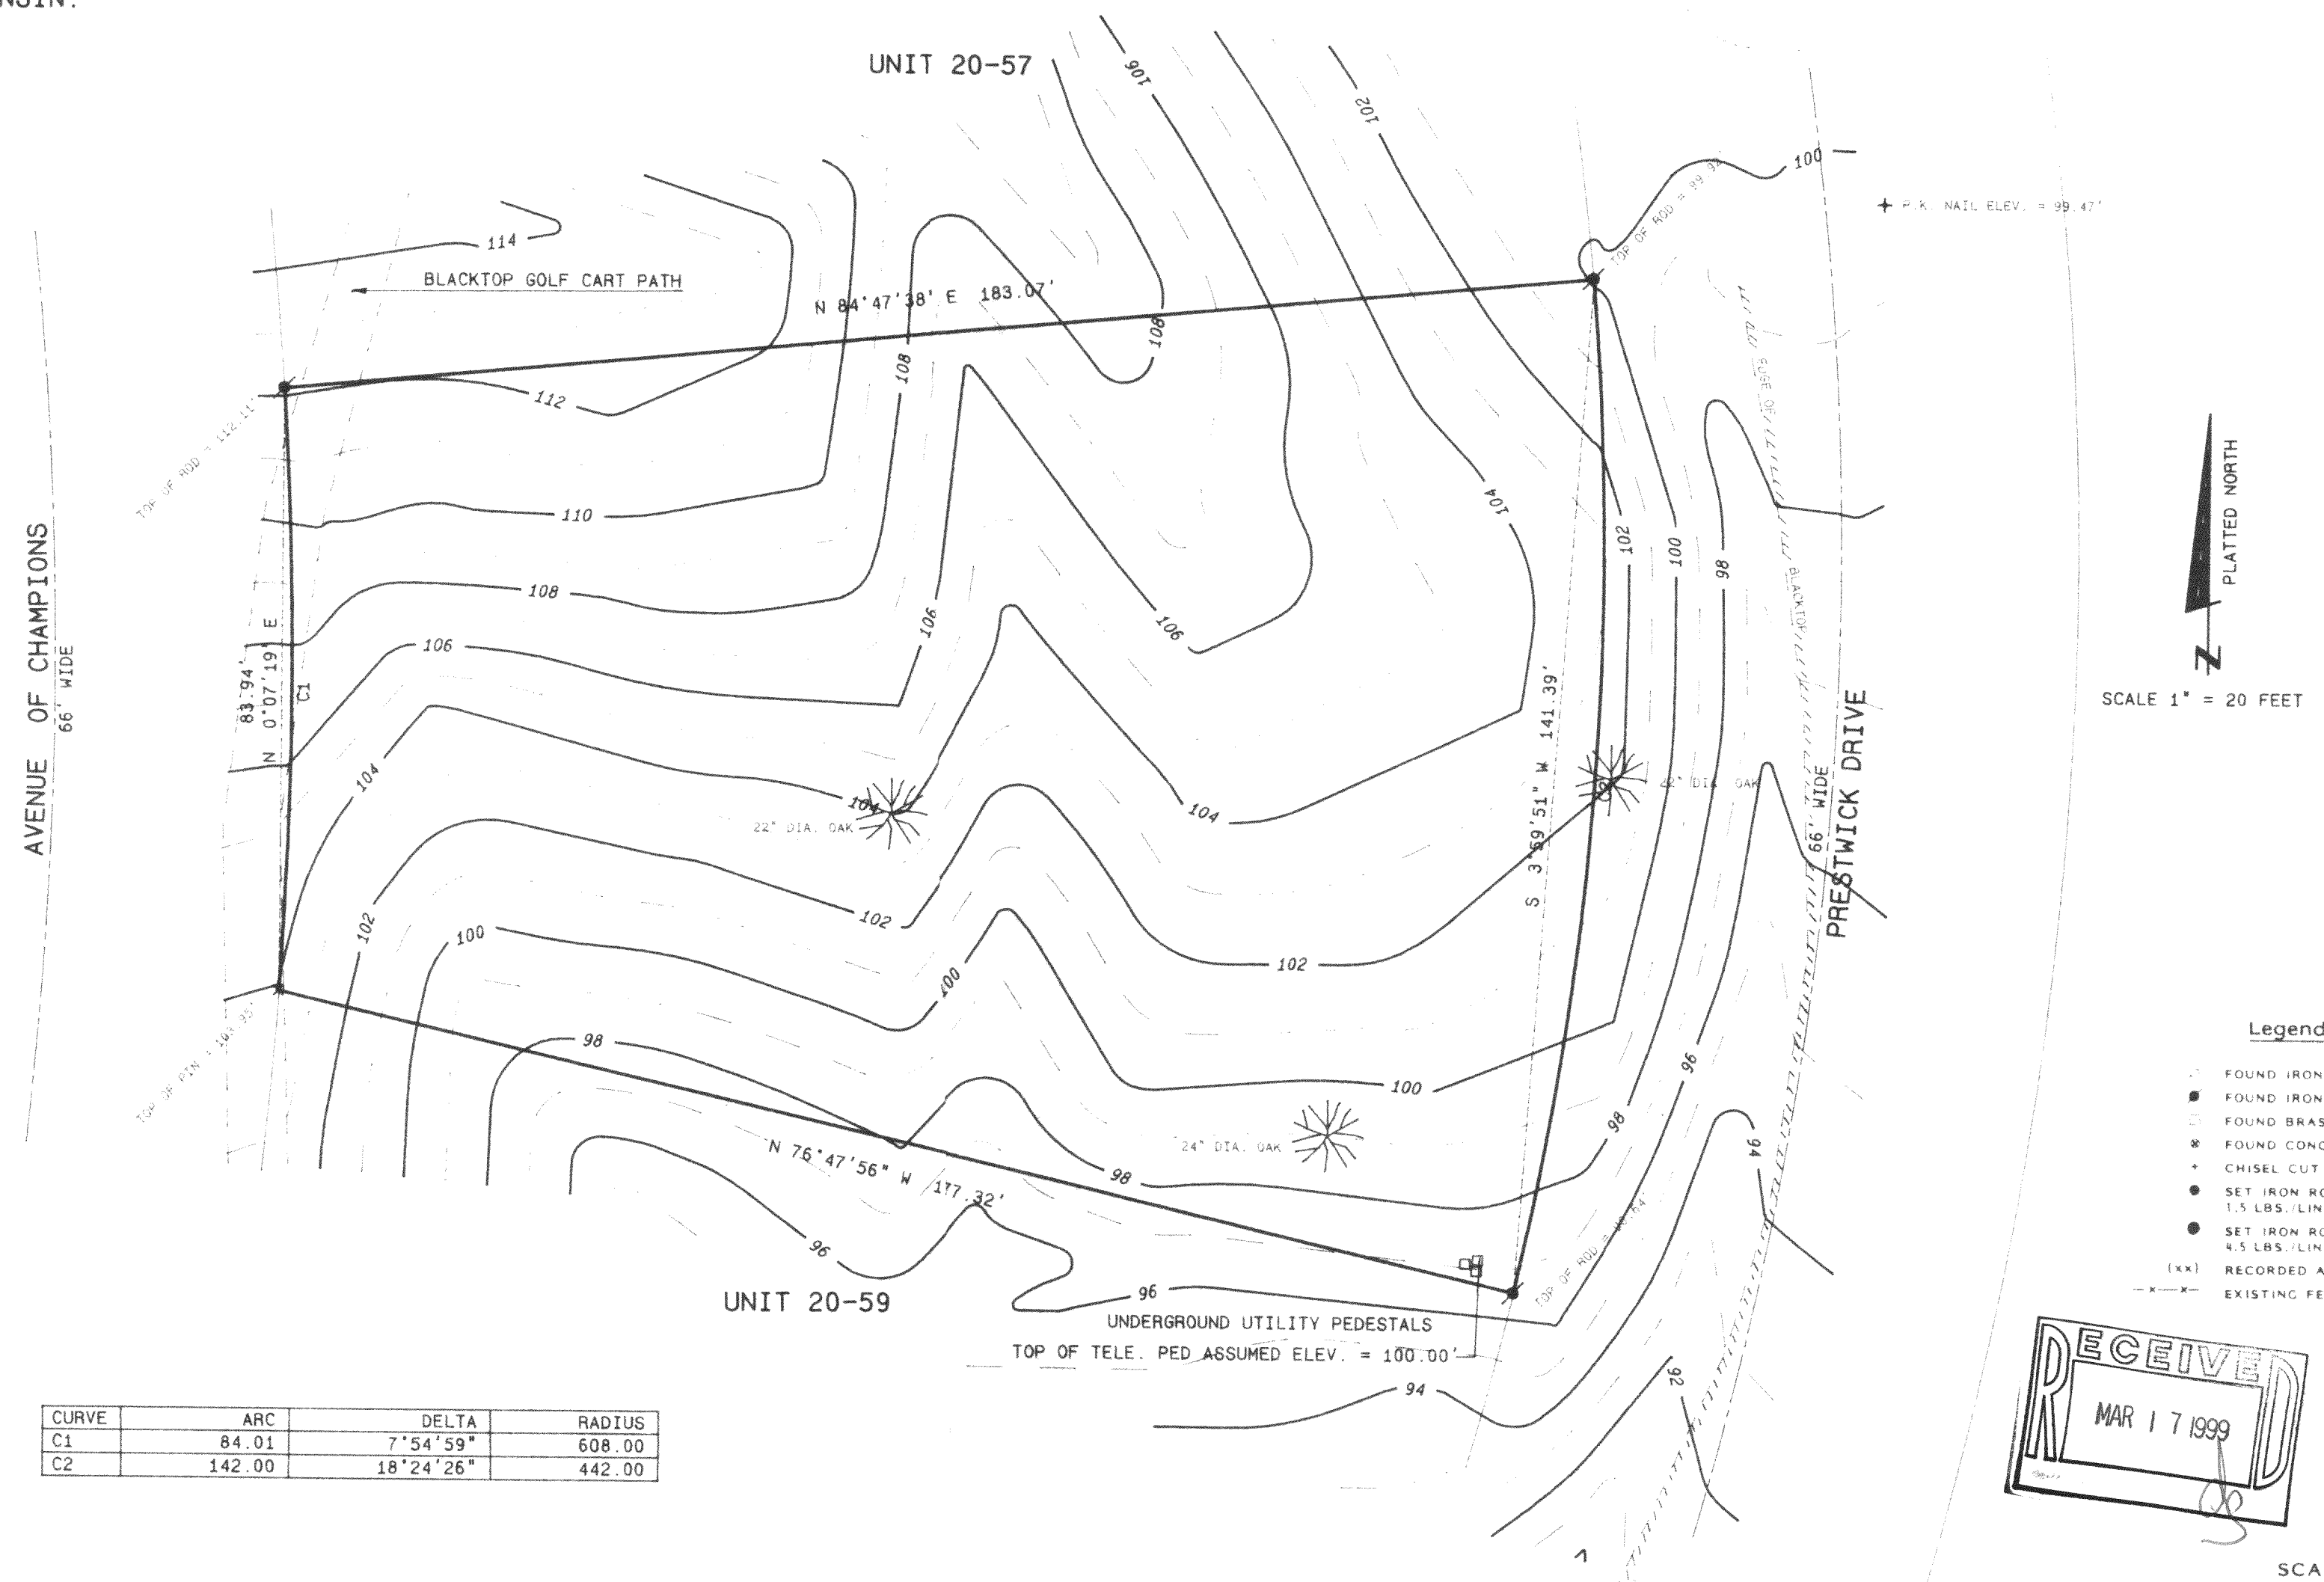

CURVE	ARC	DELTA	RADIUS
C1	84.01	7°54'59"	608.00
C2	142.00	18°24'26"	442.00

OWNERS: PAT AND BETH FLANAGAN
517 LAWSON SCHOOL ROAD #4
DELAVER, WI. 53115

BUILDER: MARVIN ZINZOW
ARCHITECT: KEN ETEN

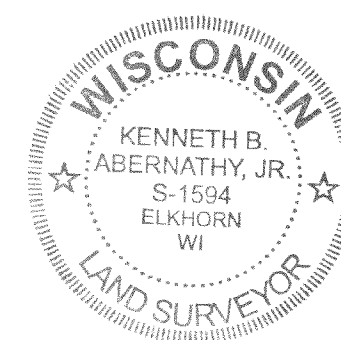

"I hereby certify that the above described property has been surveyed by me or under my direction, and that the above map is a true representation thereof and shows the size and location of the property, its exterior boundaries, the location of all visible structures and dimensions of all principal buildings thereon, boundary fences, apparent easements, roadways and visible encroachments, if any."

one year from date hereof."

Kenneth B. Swift.

KENNETH B. ABERNATHY, JR.
WISCONSIN REGISTERED LAND SURVEYOR,
S-1594

Date: JAN 21, 1999 Job No. 99.108

DESIGN PRODUCTS 082401

DESIGN PRODUCT

217-1711

JCN-20-58