## **PLAT OF SURVEY**

MASTERCRAFT BUILDERS HH 1 0 1999

LOCATION:


Wildwood Drive, Geneva, Wisconsin

**LEGAL DESCRIPTION:** Lot 40 in **WILDWOOD**, being a subdivision located in the Northwest 1/4 and Northeast 1/4 of Section 34, Town 2 North, Range 17 East, in the Town of Geneva, Walworth County, Wisconsin.

July 6, 1999

Survey No. 91414

Nelson

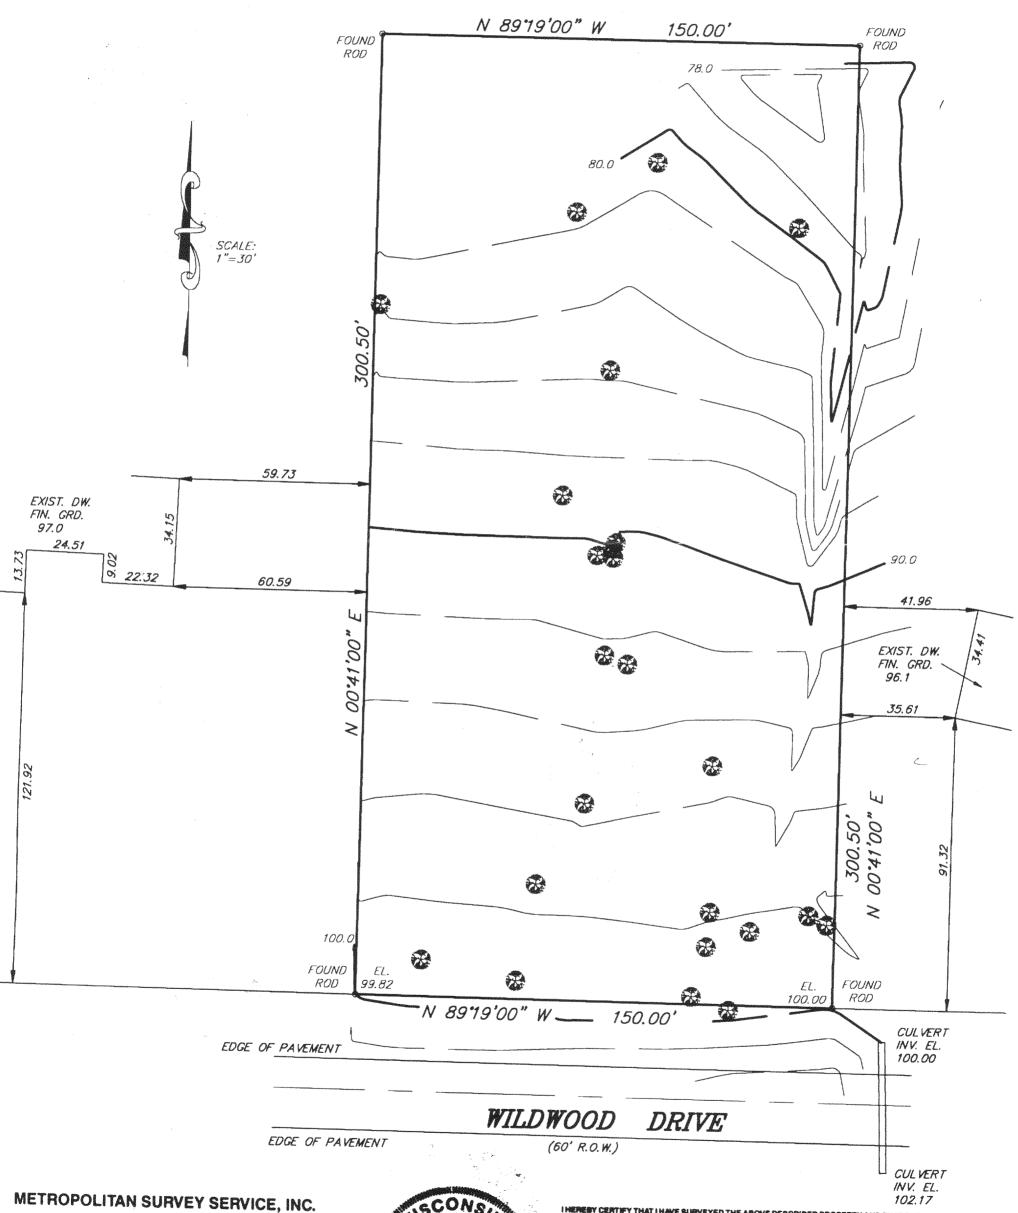

REGISTERED LAND SURVEYORS 9415 W. FOREST HOME AVE., SUITE 202, HALES CORNERS, WI 53130 PH. 529-5380 FAX 529-9787

217-1749 JWS-38



I HERESY CERTIFY THAT I HAVE SURVEYED THE ABOVE DESCRIBED PROPERTY AND THAT THE ABOVE MAP IS A TRUE REPRESENTATION THEREOF AND SHOWS THE SIZE AND LOCATION OF THE PROPERTY. ITS EXTERIOR BOUNDARIES, THE LOCATION OF ALL VISIBLE STRUCTURES AND DIMENSIONS OF ALL PRINCIPAL BUILDINGS THEREON, BOUNDARY FENCES, APPARENT EASEMENTS AND ROADWAYS AND

THIS SURVEY IS MADE FOR THE EXCLUSIVE USE OF THE PRESENT OWNERS OF THE PROPERTY, AND ALSO THOSE WHO PURCHASE, MORTGAGE, OR GUARANTEE THE TITLE THERETO WITHIN ONE (1) YEAR FROM DATE HEREOF.

