


PLAT OF SURVEY

PATHFINDER SURVEYING
FORMERLY KOLB LAND CONSULTING
929 WILLIAMS STREET LAKE GENEVA, WI. 53147
(414) 248-3697

ORDERED BY: MILTON STOLTZ
N 3227 CHERRY ROAD
LAKE GENEVA, WI 53147

DATE: 3-24-1999

DESCRIPTION: LOTS 5220 THRU 5224 BLOCK
93 LAKE COMO BEACH SUB.
A SUBDIVISION LOCATED IN
T2N, R 17 E WALWORTH COUNTY,
WISCONSIN.

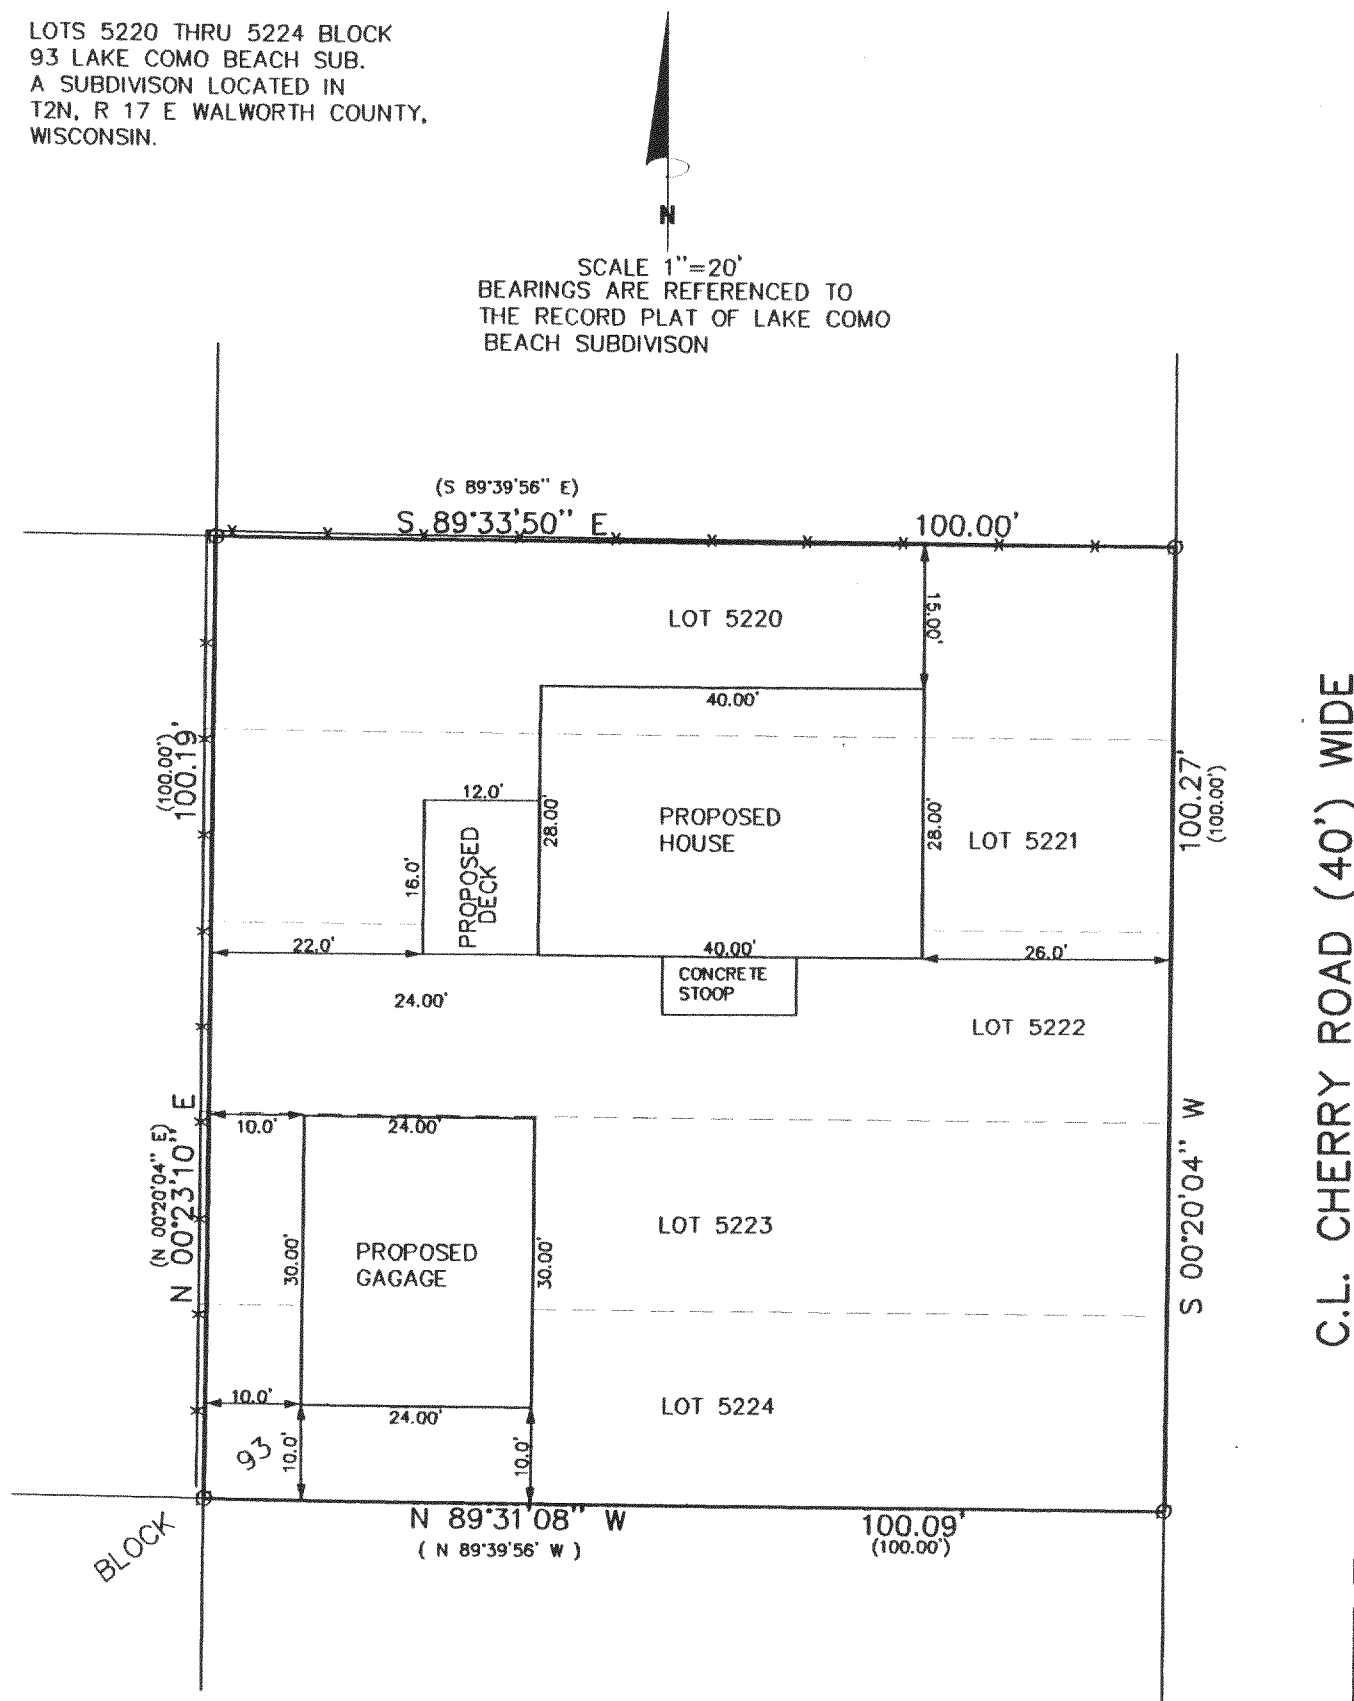



LEGEND

- FOUND IRON PIPE
- SET IRON PIPE
- X— FENCE
- (XXXXX) RECORDED AS

THE ABOVE MAP IS A TRUE REPRESENTATION THEREOF AND
SHOWS THE SIZE AND LOCATION OF ALL THE PROPERTY,
EXTERIOR BOUNDARIES, THE LOCATION OF ALL VISIBLE
BOUNDARY FENCES, APPARENT EASEMENTS, ROADWAYS
AND VISIBLE ENCROACHMENTS, IF ANY

THIS SURVEY IS MADE FOR THE USE OF THE PRESENT
OWNERS OF THE PROPERTY, AND ALSO THOSE WHO
PURCHASE, MORTGAGE OR GUARANTEE TITLE THERETO
WITHIN ONE (1) YEAR FROM DATE HERETO.

John P. Krott
JOHN P. KROTT, R.L.S. 2258

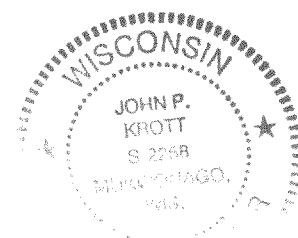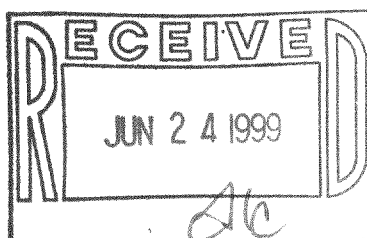

NOTE: THIS IS NOT A CERTIFIED COPY
UNLESS SEAL IS IN RED.

JOB NUMBER 99054 (SEE 98201) JLCB-1052&1053

217-1757

JLCB-1052
JLCB-1053