



PLAT OF SURVEY

PATHFINDER SURVEYING
FORMERLY KOLB LAND CONSULTING
929 WILLIAMS STREET LAKE GENEVA, WI. 53147
(414) 248-3697

ORDERED BY: RONALD BUSSE
3414 NORTH OVERHILL AVE.
CHICAGO, IL 60634

DATE: 5-5-1999

DESCRIPTION: LOTS 4226 THRU 4230 AND 4197 THRU 4198 BLOCK 72
LAKE COMO BEACH SUBDIVISION A SUBDIVISION LOCATED
IN T2N, R17E WALWORTH COUNTY, WISCONSIN.

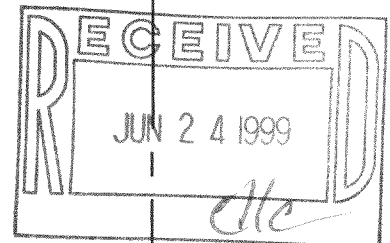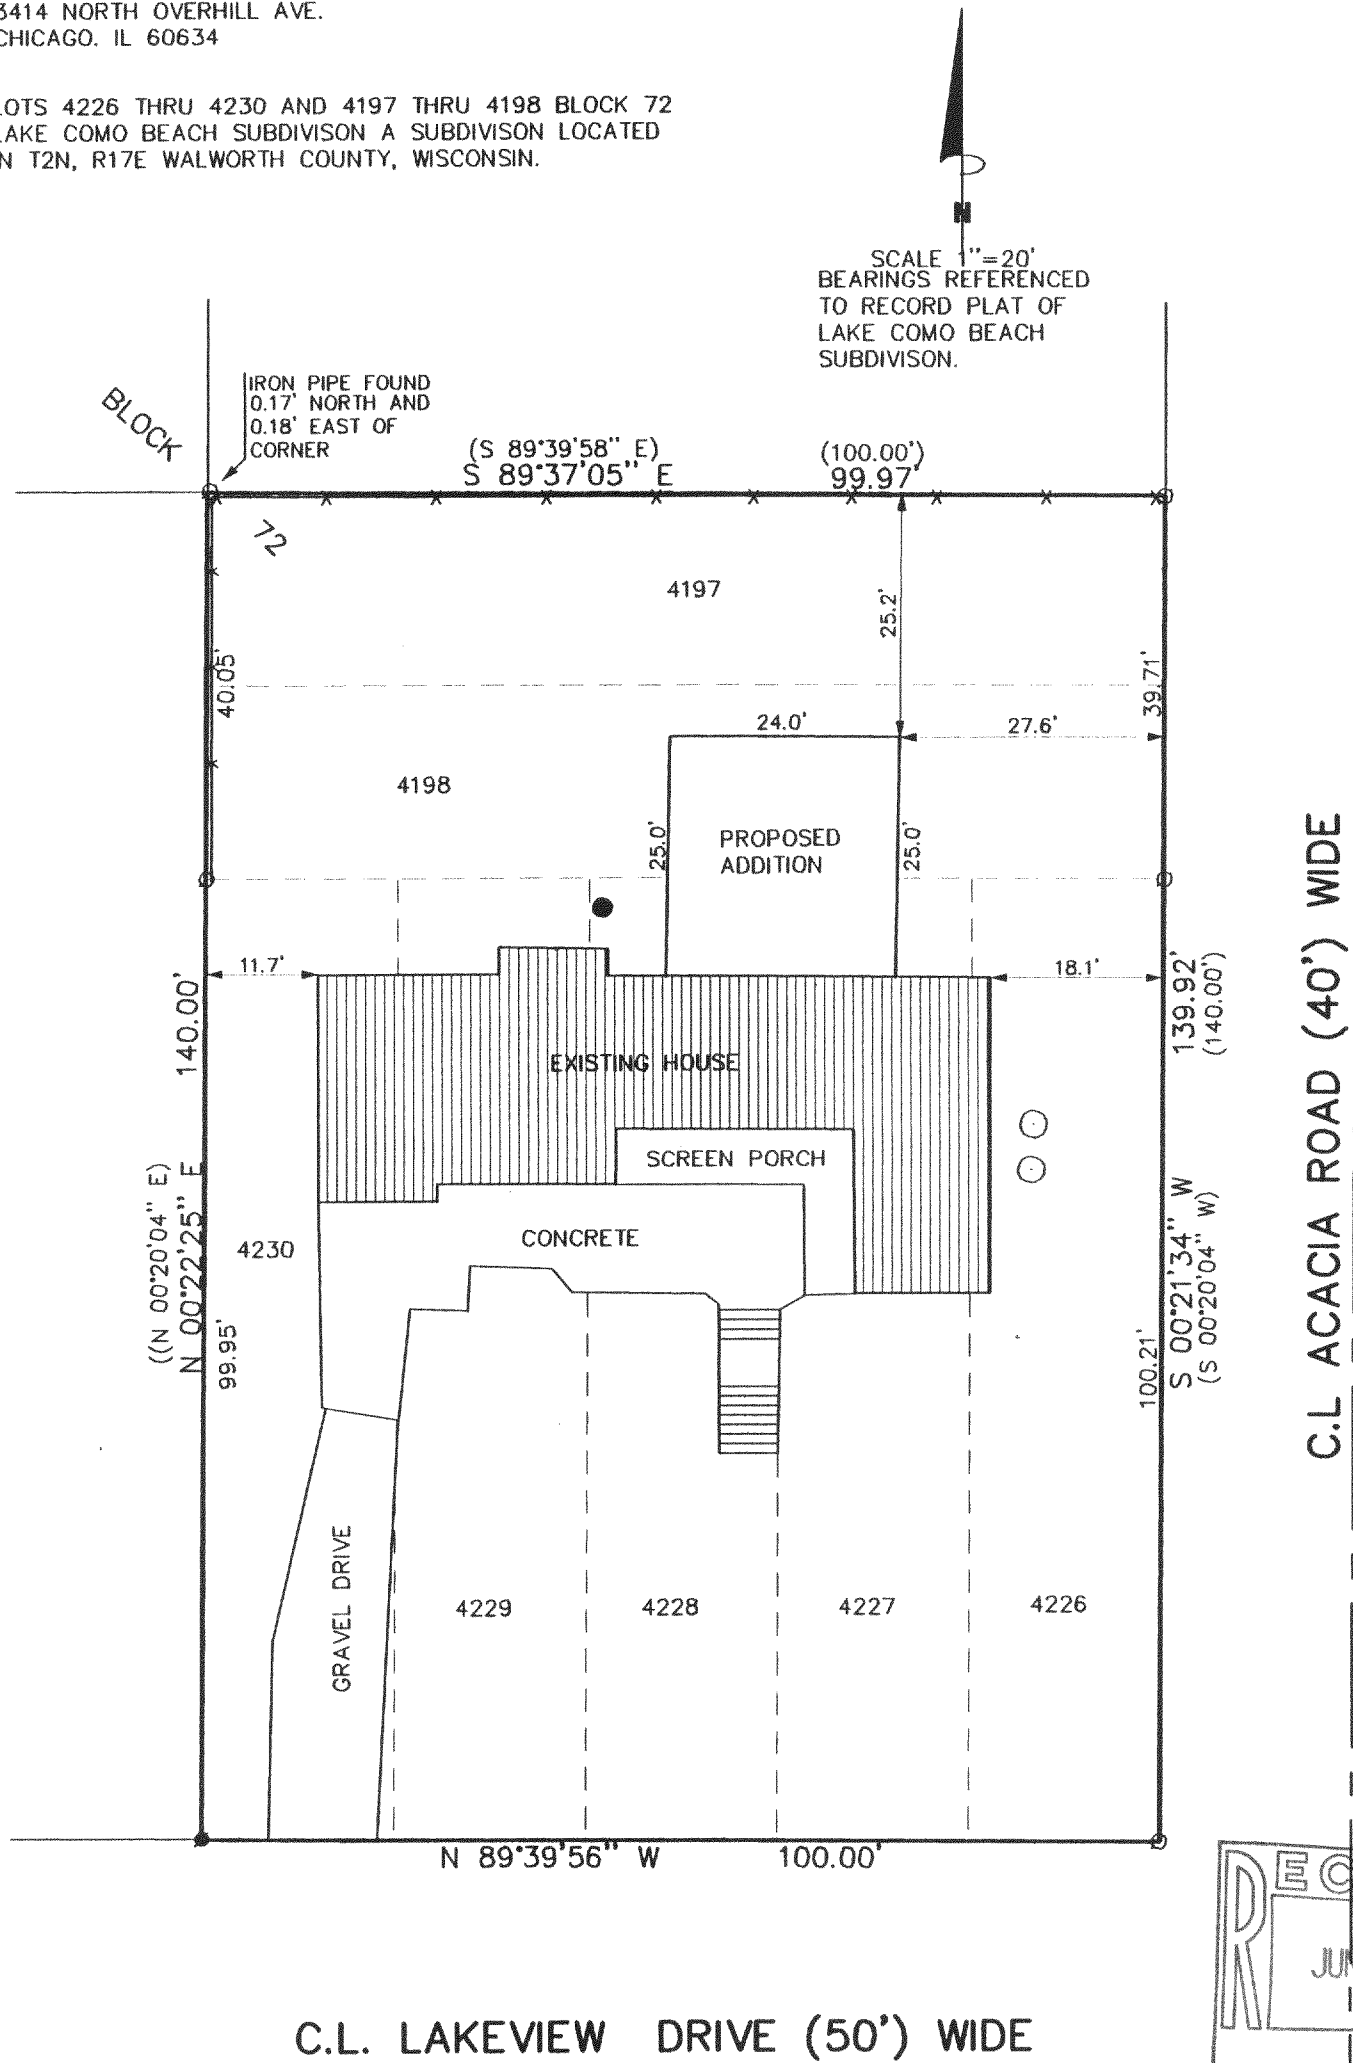


THE ABOVE MAP IS A TRUE REPRESENTATION THEREOF AND
SHOWS THE SIZE AND LOCATION OF ALL THE PROPERTY,
EXTERIOR BOUNDARIES, THE LOCATION OF ALL VISIBLE
BOUNDARY FENCES, APPARENT EASEMENTS, ROADWAYS
AND VISIBLE ENCROACHMENTS, IF ANY

THIS SURVEY IS MADE FOR THE USE OF THE PRESENT
OWNERS OF THE PROPERTY, AND ALSO THOSE WHO
PURCHASE, MORTGAGE OR GUARANTEE TITLE THERETO
WITHIN ONE (1) YEAR FROM DATE HERETO.

John P. Krott
JOHN P. KROTT, R.L.S. 2258

- LEGEND
- FOUND IRON PIPE
 - SET IRON PIPE
 - (XXX) RECORDED AS
 - MANHOLE
 - WELL
 - X- FENCE

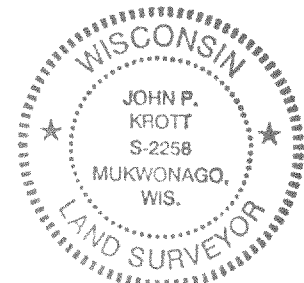

NOTE: THIS IS NOT A CERTIFIED COPY
UNLESS SEAL IS IN RED.

JOB NUMBER 99098 2-17-JLCB 00822

JLCB-822
217-1762