


PLAT OF SURVEY

DESCRIPTION:

ORDERED BY:
MARK DESALVO
P.O. BOX 56838
CHICAGO, IL 60656

PARCEL "A"
LOTS 11516, 11517 AND LOTS 11537 THRU 11546 ALL IN BLK 207 LAKE COMO BEACH SUBDIVISION
A SUBDIVISION LOCATED IN T.2.N., R.17.E., WALWORTH COUNTY, WISCONSIN.

PARCEL "B" LOTS 11510 THRU 11515 ALL INCLUSIVE BLOCK 207 LAKE COMO BEACH SUBDIVISION
LOCATED IN T.2.N., R.17.E., WALWORTH COUNTY, WISCONSIN.

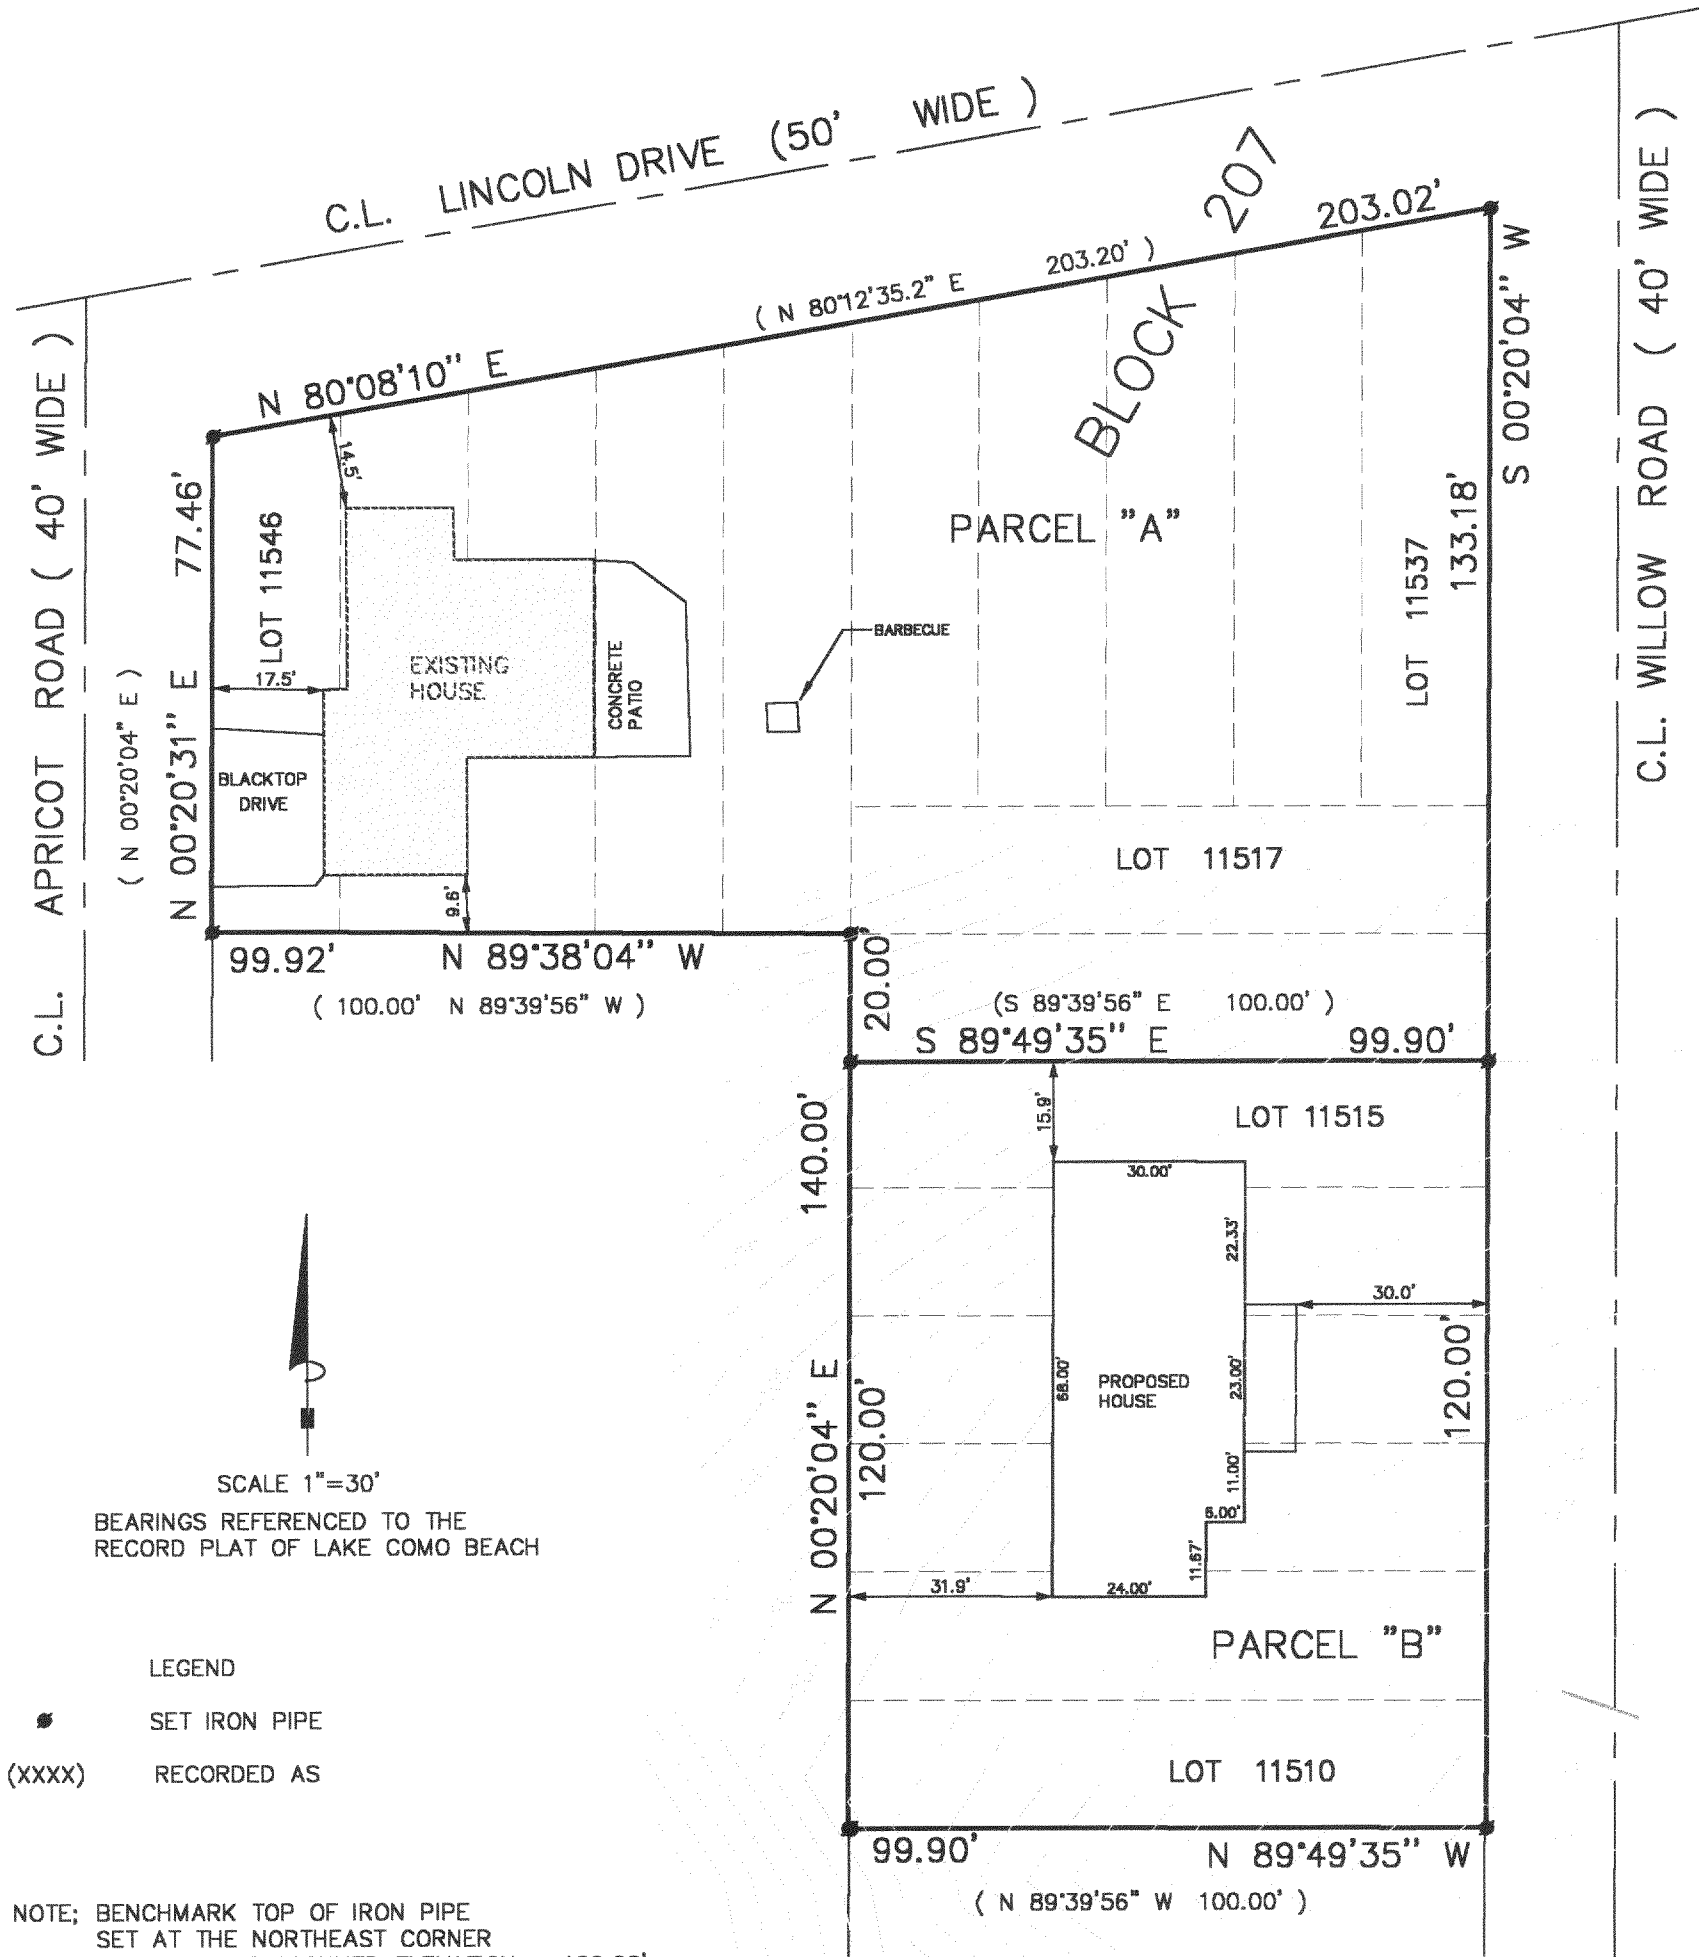

SCALE 1"=30'
BEARINGS REFERENCED TO THE
RECORD PLAT OF LAKE COMO BEACH

LEGEND
● SET IRON PIPE
(XXXX) RECORDED AS


NOTE: BENCHMARK TOP OF IRON PIPE
SET AT THE NORTHEAST CORNER
OF LOT 11515 ASSUMED ELEVATION = 100.00'

BENCHMARK TOP OF IRON PIPE
SET AT THE SOUTHEAST CORNER
OF LOT 11510 ASSUMED ELEVATION = 87.67'


THE ABOVE MAP IS A TRUE REPRESENTATION THEREOF AND
SHOWS THE SIZE AND LOCATION OF ALL THE PROPERTY,
EXTERIOR BOUNDARIES, THE LOCATION OF ALL VISIBLE
BOUNDARY FENCES, APPARENT EASEMENTS, ROADWAYS
AND VISIBLE ENCROACHMENTS, IF ANY

THIS SURVEY IS MADE FOR THE USE OF THE PRESENT
OWNERS OF THE PROPERTY, AND ALSO THOSE WHO
PURCHASE, MORTGAGE OR GUARANTEE TITLE THERETO
WITHIN ONE (1) YEAR FROM DATE HERETO.

John P. Krott
JOHN P. KROTT, R.L.S. 2258

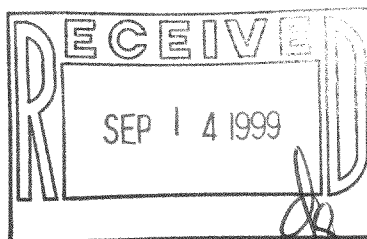

PATHFINDER SURVEYING
FORMERLY KOLB LAND CONSULTING
929 WILLIAMS STREET LAKE GENEVA, WI. 53147
(414) 870-1884

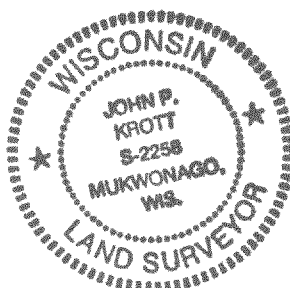

DATE: 9 / 03 / 1999

NOTE: THIS IS NOT A CERTIFIED COPY
UNLESS SEAL IS IN RED.

JOB NUMBER: 99189 - 2-17-JLCB-2505

JLCB-2505. 2505A + 2505B
217-1793