

PLAT OF SURVEY



PATHFINDER SURVEYING
FORMERLY KOLB LAND CONSULTING
929 WILLIAMS STREET LAKE GENEVA, WI. 53147
(414) 248-3697

ORDERED BY: CHUCK KAZDA

DATE: 9-14-1999

DATE OF LAST REVISION 10-13-1999

DESCRIPTION: LOTS 2411 THRU 2419 BLOCK 42 OF LAKE COMO BEACH
SUBDIVISION, LOCATED IN T2N, R17E, WALWORTH COUNTY,
WISCONSIN

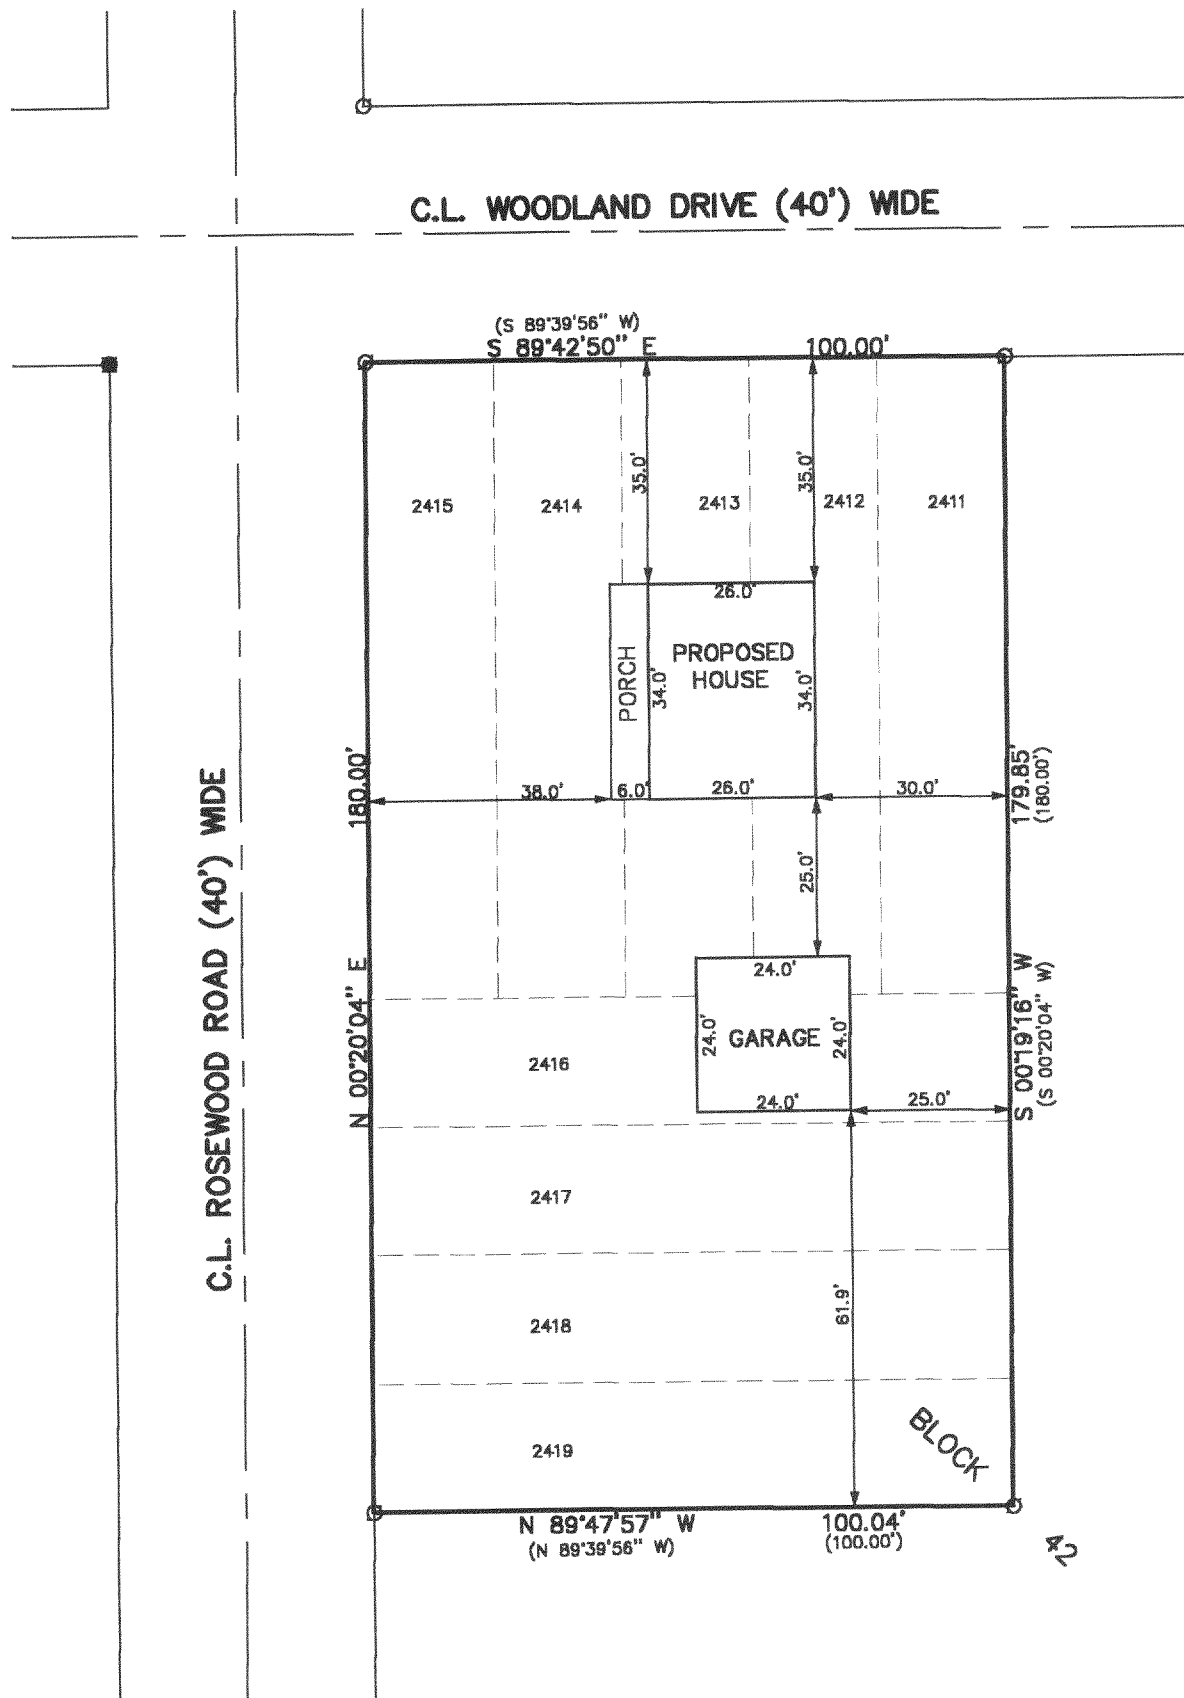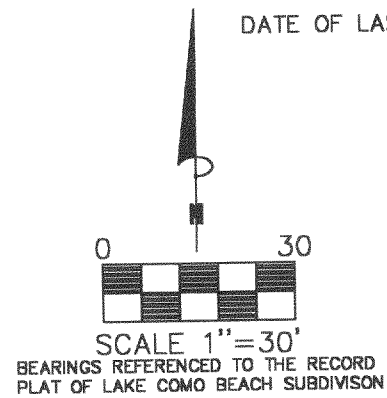


THE ABOVE MAP IS A TRUE REPRESENTATION THEREOF AND SHOWS THE SIZE AND LOCATION OF ALL THE PROPERTY, EXTERIOR BOUNDARIES, THE LOCATION OF ALL VISIBLE BOUNDARY FENCES, APPARENT EASEMENTS, ROADWAYS AND VISIBLE ENCROACHMENTS, IF ANY

THIS SURVEY IS MADE FOR THE USE OF THE PRESENT OWNERS OF THE PROPERTY, AND ALSO THOSE WHO PURCHASE, MORTGAGE OR GUARANTEE TITLE THERETO WITHIN ONE (1) YEAR FROM DATE HERETO.

LEGEND

- FOUND IRON PIPE
- SET IRON PIPE
- FOUND IRON PIN


(XXXX) RECORDED AS

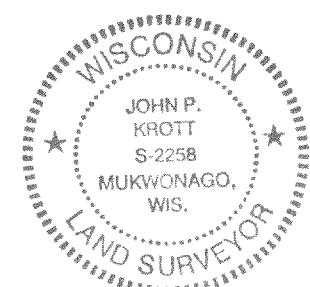

NOTE: THIS IS NOT A CERTIFIED COPY
UNLESS SEAL IS IN RED.

JOB NUMBER #99211 2-17-JLCB 00413

JOHN P. KROTT, R.L.S. 2258

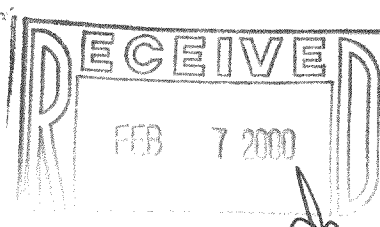

JLCB-413
217-1869