



PLAT OF SURVEY FOR PARCEL SPLIT

LOTS 3374 THRU 3383 OF BLOCK 59
OF LAKE COMO BEACH


A SUBDIVISION LOCATED IN TOWN 2 NORTH, RANGE 17 EAST,
WALWORTH COUNTY, WISCONSIN

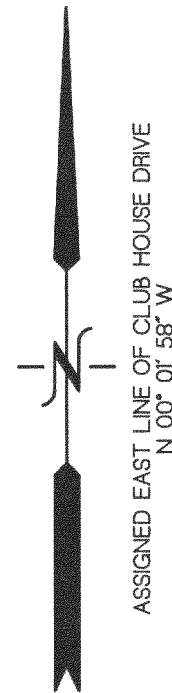

CLUB HOUSE DRIVE
50' WIDE ROW.

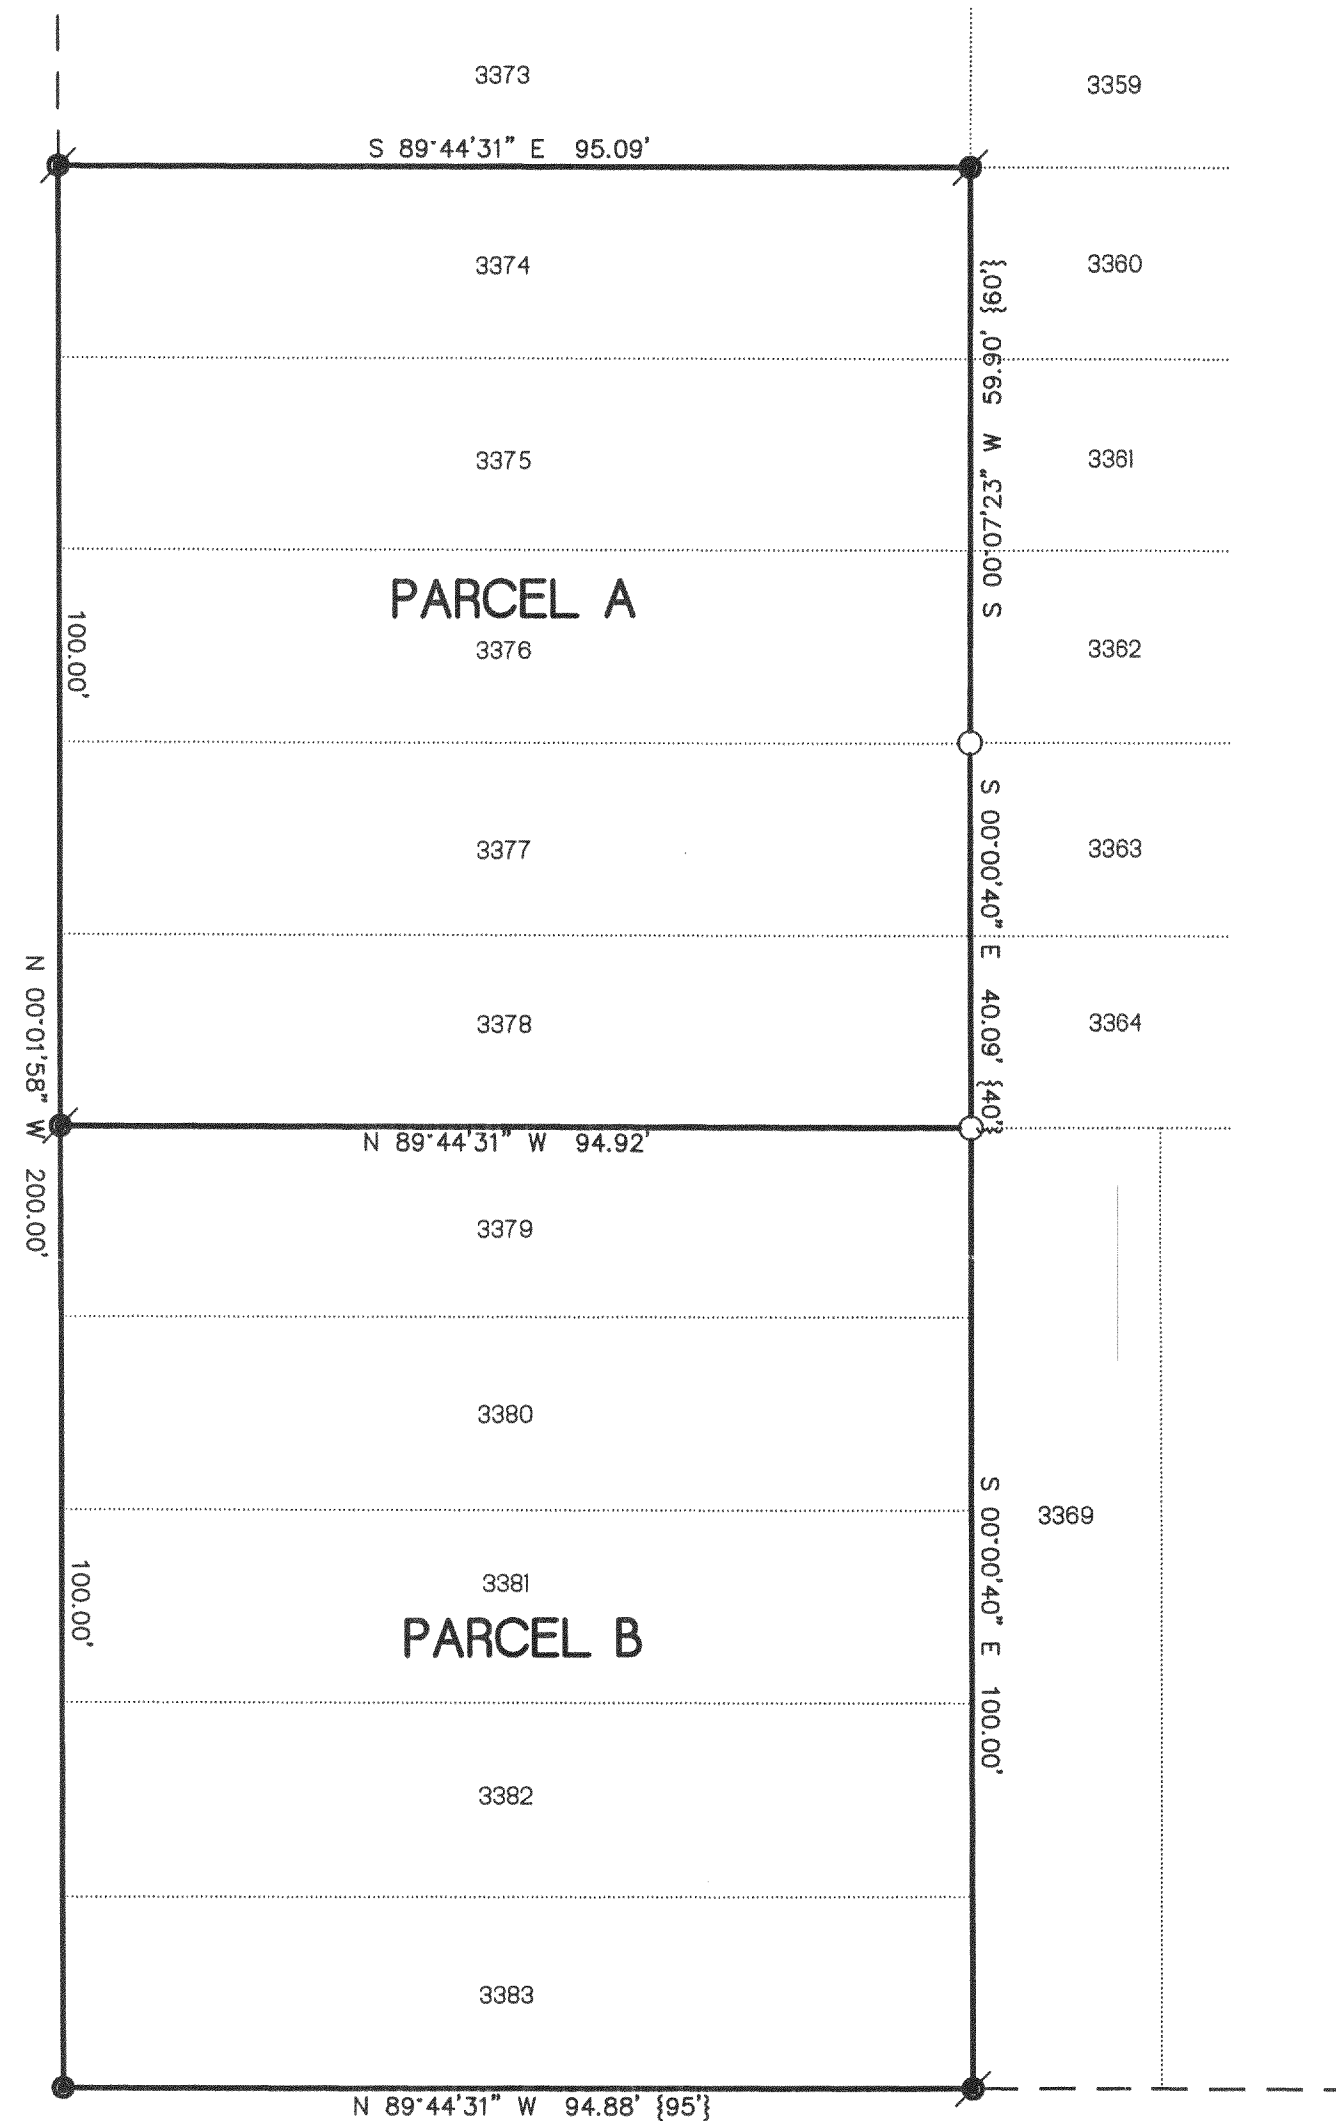

DAISY DRIVE
40' WIDE R.O.W.

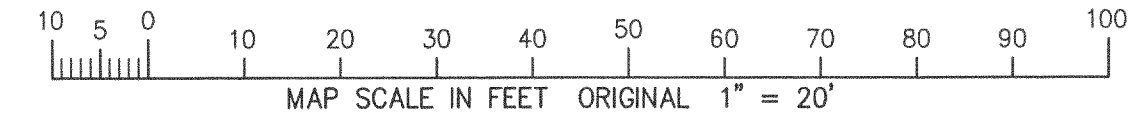

LEGAL DESCRIPTION FOR PARCEL A

A PARCEL OF LAND BEING LOTS 3374 THRU 3378 OF BLOCK 59 OF LAKE COMO BEACH, A SUBDIVISION LOCATED IN TOWN 2 NORTH, RANGE 17 EAST, WALWORTH COUNTY, WISCONSIN. CONTAINING 9,496 SQUARE FEET (0.22 ACRES) OF LAND, MORE OR LESS.


LEGAL DESCRIPTION FOR PARCEL B

A PARCEL OF LAND BEING LOTS 3379 THRU 3383 OF BLOCK 59 OF LAKE COMO BEACH, A SUBDIVISION LOCATED IN TOWN 2 NORTH, RANGE 17 EAST, WALWORTH COUNTY, WISCONSIN. CONTAINING 9,489 SQUARE FEET (0.22 ACRES) OF LAND, MORE OR LESS.

LEGEND

- = FOUND IRON PIPE STAKE
- = FOUND IRON REBAR STAKE
- ⦿ = SET IRON REBAR STAKE, 3/4" DIA.
- (XXX) = RECORDED AS

NOTE: THIS PARCEL SPLIT DOES NOT CREATE PARCELS BELOW THE MINIMUM SIZE REQUIRED BY THE WALWORTH COUNTY ZONING ORDINANCES.

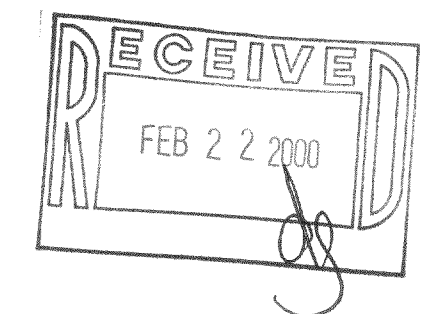


NOTE: COPIES OF THIS MAP TO WHICH THE FOLLOWING CERTIFICATE WILL APPLY SHOW THE SURVEYOR'S ORIGINAL SEAL AND SIGNATURE IN RED INK. COPIES BY ANY OTHER MEANS MAY HAVE ALTERATIONS WHICH DO NOT REPRESENT THE SURVEYOR'S WORK PRODUCT.

I HEREBY CERTIFY THAT THE ABOVE DESCRIBED PROPERTY HAS BEEN SURVEYED UNDER MY DIRECTION AND THAT THE ABOVE MAP IS A TRUE REPRESENTATION THEREOF AND SHOWS THE SIZE AND LOCATION OF THE PROPERTY AND ITS EXTERIOR BOUNDARIES. THIS SURVEY IS MADE FOR THE USE OF THE PRESENT OWNERS OF THE PROPERTY, AND ALSO THOSE WHO PURCHASE, MORTGAGE, OR GUARANTEE THE TITLE THERETO WITHIN ONE YEAR FROM THE DATE HEREOF.

DATED: 1-19-2000

Peter S. Gordon
PETER S. GORDON R.L.S. 2101

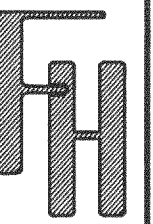

PLAT OF SURVEY
FOR PARCEL SPLIT

- WORK ORDERED BY -
ERIK SEAYER
N3456 COUNTY ROAD 11
LAKE GENEVA, WI 53147

FARRIS, HANSEN & ASSOCIATES, INC.
ENGINEERING - ARCHITECTURE - SURVEYING
7 RIDGWAY COURT P.O. BOX 437
ELKHORN, WISCONSIN 53121
OFFICE: (262) 723-2098 FAX: (262) 723-5886

REVISIONS

PROJECT NO.
4706
DATE:
01/19/2000
SHEET NO.
1 OF 1