


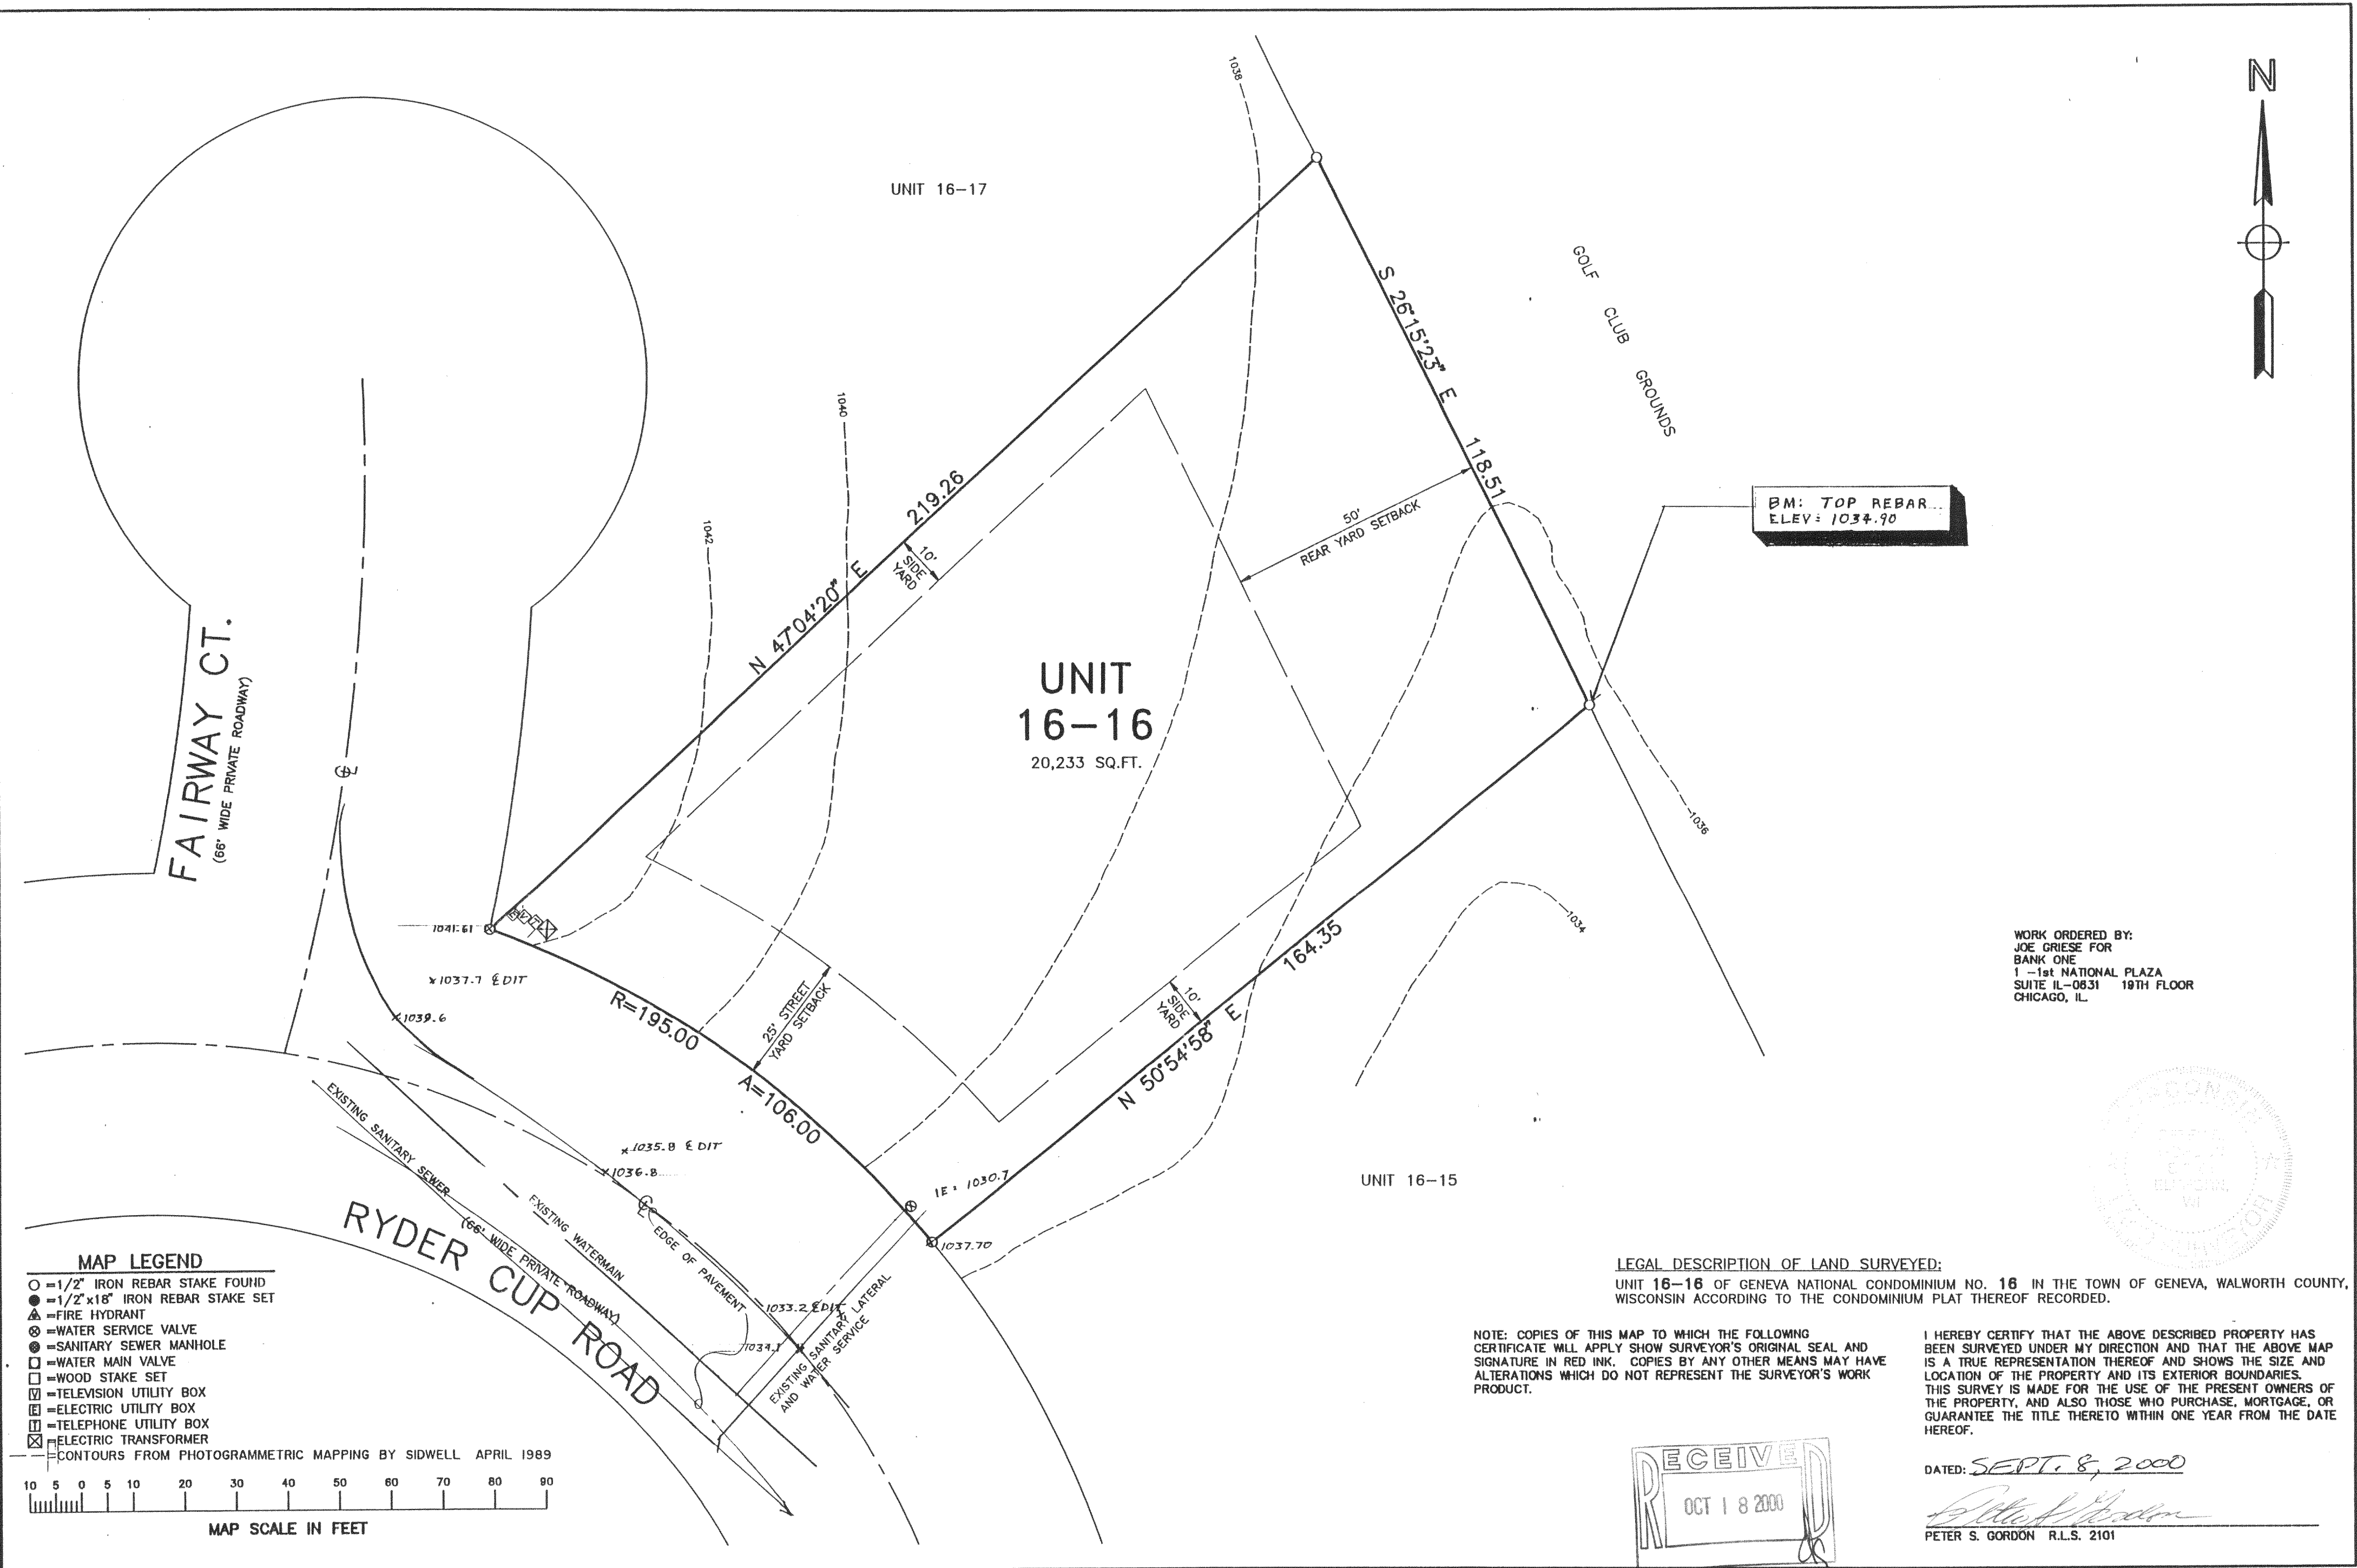

WORK ORDERED BY:
JOE GRIESE FOR
BANK ONE
1 -1st NATIONAL PLAZA
SUITE IL-0831 19TH FLOOR
CHICAGO, IL




LEGAL DESCRIPTION OF LAND SURVEYED:
UNIT 16-16 OF GENEVA NATIONAL CONDOMINIUM NO. 16 IN THE TOWN OF GENEVA, WALWORTH COUNTY, WISCONSIN ACCORDING TO THE CONDOMINIUM PLAT THEREOF RECORDED.

NOTE: COPIES OF THIS MAP TO WHICH THE FOLLOWING CERTIFICATE WILL APPLY SHOW SURVEYOR'S ORIGINAL SEAL AND SIGNATURE IN RED INK. COPIES BY ANY OTHER MEANS MAY HAVE ALTERATIONS WHICH DO NOT REPRESENT THE SURVEYOR'S WORK PRODUCT.

I HEREBY CERTIFY THAT THE ABOVE DESCRIBED PROPERTY HAS BEEN SURVEYED UNDER MY DIRECTION AND THAT THE ABOVE MAP IS A TRUE REPRESENTATION THEREOF AND SHOWS THE SIZE AND LOCATION OF THE PROPERTY AND ITS EXTERIOR BOUNDARIES. THIS SURVEY IS MADE FOR THE USE OF THE PRESENT OWNERS OF THE PROPERTY, AND ALSO THOSE WHO PURCHASE, MORTGAGE, OR GUARANTEE THE TITLE THERETO WITHIN ONE YEAR FROM THE DATE HEREOF.

DATED: SEPT. 8, 2000

PETER S. GORDON R.L.S. 2101

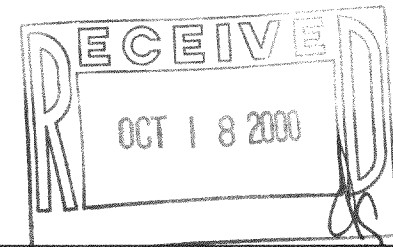

16-16	PROJECT NO. 3269	FARRIS, HANSEN & ASSOCIATES, INC. Engineering, Architecture, Surveying 7 Ridgway Court P.O. Box 437 ELKHORN, WISCONSIN 53121 Office: (414) 723-2098 Fax: (414) 723-5886	PLAT OF SURVEY	GENEVA NATIONAL UNIT 16-16 1620 Ryder Cup Road Town of Geneva, Walworth Co., Wisconsin	
	DATE 08-27-91				
SHEET NO. 1 of 1	REVISIONS				