
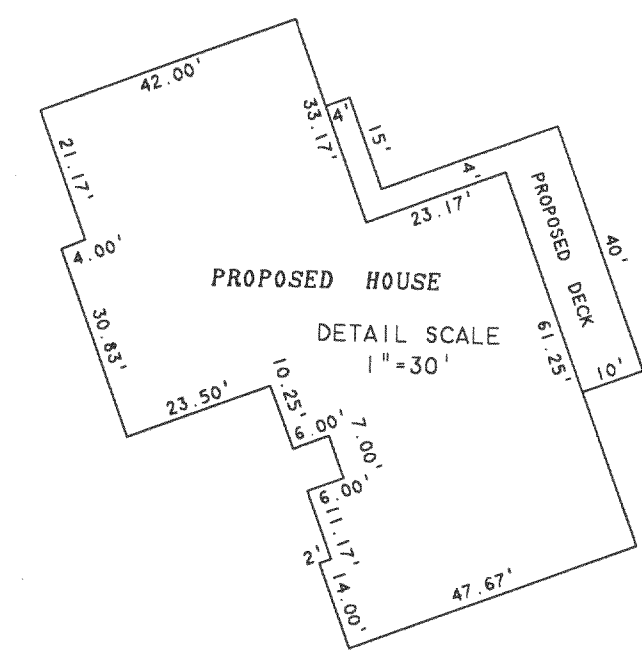



**ABELL
SURVEYING & MAPPING**
1140 SEQUOIA STREET • DELAVAN, WISCONSIN 53115
262-728-6737

NOTE 1: 66' WIDE EASEMENT FOR
INGRESS AND EGRESS TO
LOT 1 OF C.S.M. NO. 2722,
LOTS 1 AND 2 OF C.S.M.
NO. 2945, TO LOTS 1
AND 2 OF C.S.M. NO.
3281.

CERTIFIED SURVEY MAP NO. 3281

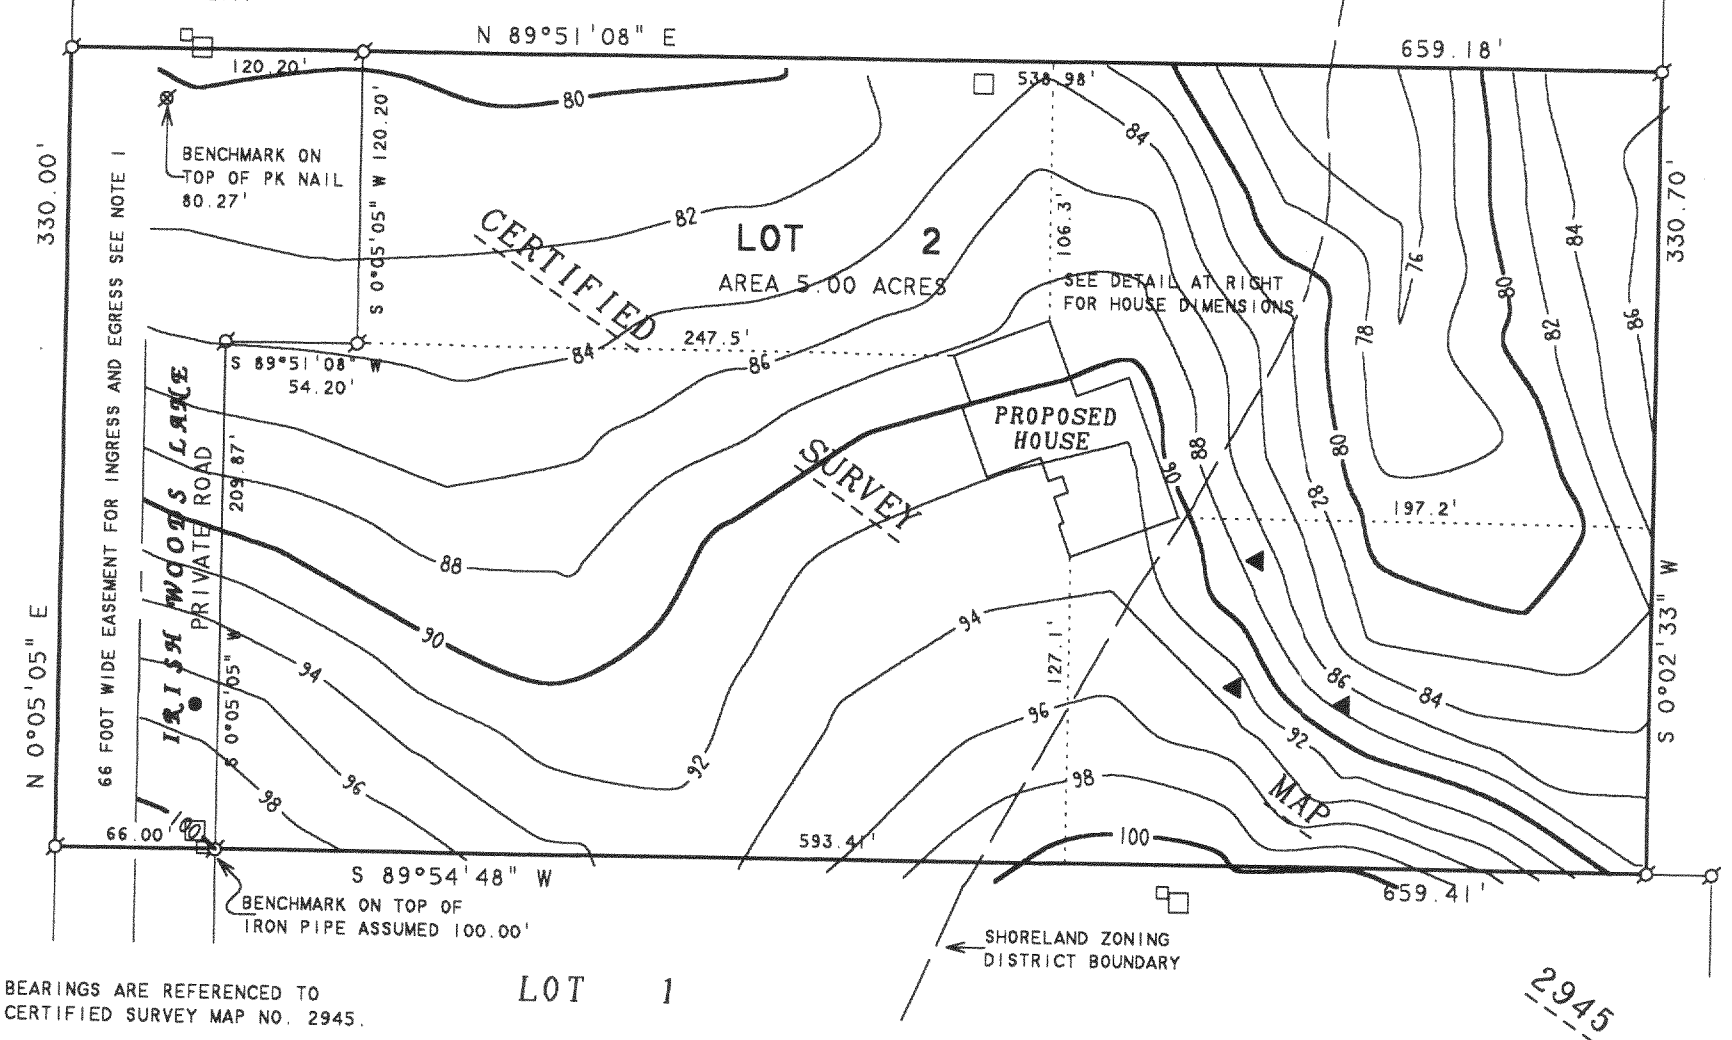

NOTE 2: BEARINGS ARE REFERENCED TO
CERTIFIED SURVEY MAP NO. 2945.

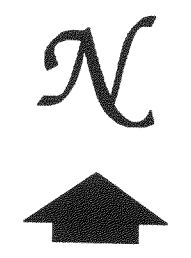


LEGEND

- - IRON PIPE FOUND
- ▲ - SOIL BORING
- - UTILITY PEDS.
- - GAS PIPELINE SIGN

PLAT OF SURVEY OF

LOT 2, CERTIFIED SURVEY MAP NO. 2945, LOCATED IN THE
SOUTHEAST 1/4 OF THE NORTHEAST 1/4 OF SECTION 33, T2N,
R17E, WALWORTH COUNTY, WISCONSIN.

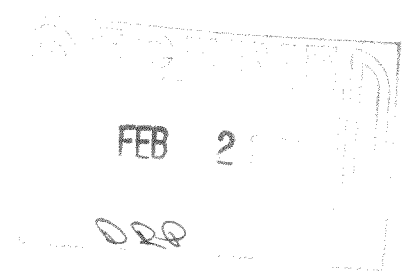

ORDERED BY: MIKE HALVERSON
W3911 KELLY ROAD
LAKE GENEVA, WI 53147

REVISED: OCTOBER 17, 2003 TO SHOW
THE PROPOSED DECK.

I HEREBY CERTIFY THAT I HAVE SURVEYED THE ABOVE DESCRIBED PROPERTY AND THAT THE
ABOVE MAP IS A TRUE REPRESENTATION THEREOF AND SHOWS THE SIZE AND LOCATION OF
THE PROPERTY, ITS EXTERIOR BOUNDARIES, THE LOCATION OF ALL VISIBLE STRUCTURES
AND DIMENSIONS OF ALL PRINCIPAL BUILDINGS THEREON, BOUNDARY FENCES, APPARENT
EASEMENTS, ROADWAYS AND VISIBLE ENCROACHMENTS, IF ANY, TO THE BEST OF MY
KNOWLEDGE AND BELIEF.

THIS SURVEY IS MADE FOR THE USE OF THE PRESENT OWNERS OF THE PROPERTY, AND ALSO
THOSE WHO PURCHASE, MORTGAGE, OR GUARANTEE THE TITLE THERETO WITHIN ONE (1) YEAR
FROM DATE HEREON.

David F. Abell

DAVID F. ABELL
WISCONSIN REGISTERED LAND SURVEYOR, S-1596

September 29, 2003

DATE: **September 29, 2003**
NOTE: THIS IS NOT A CERTIFIED COPY UNLESS SEALED.

JA2945-2

217-2738