


HAROLD H. KOLB


REGISTERED PROFESSIONAL LAND SURVEYOR
LAKE GENEVA, WISCONSIN

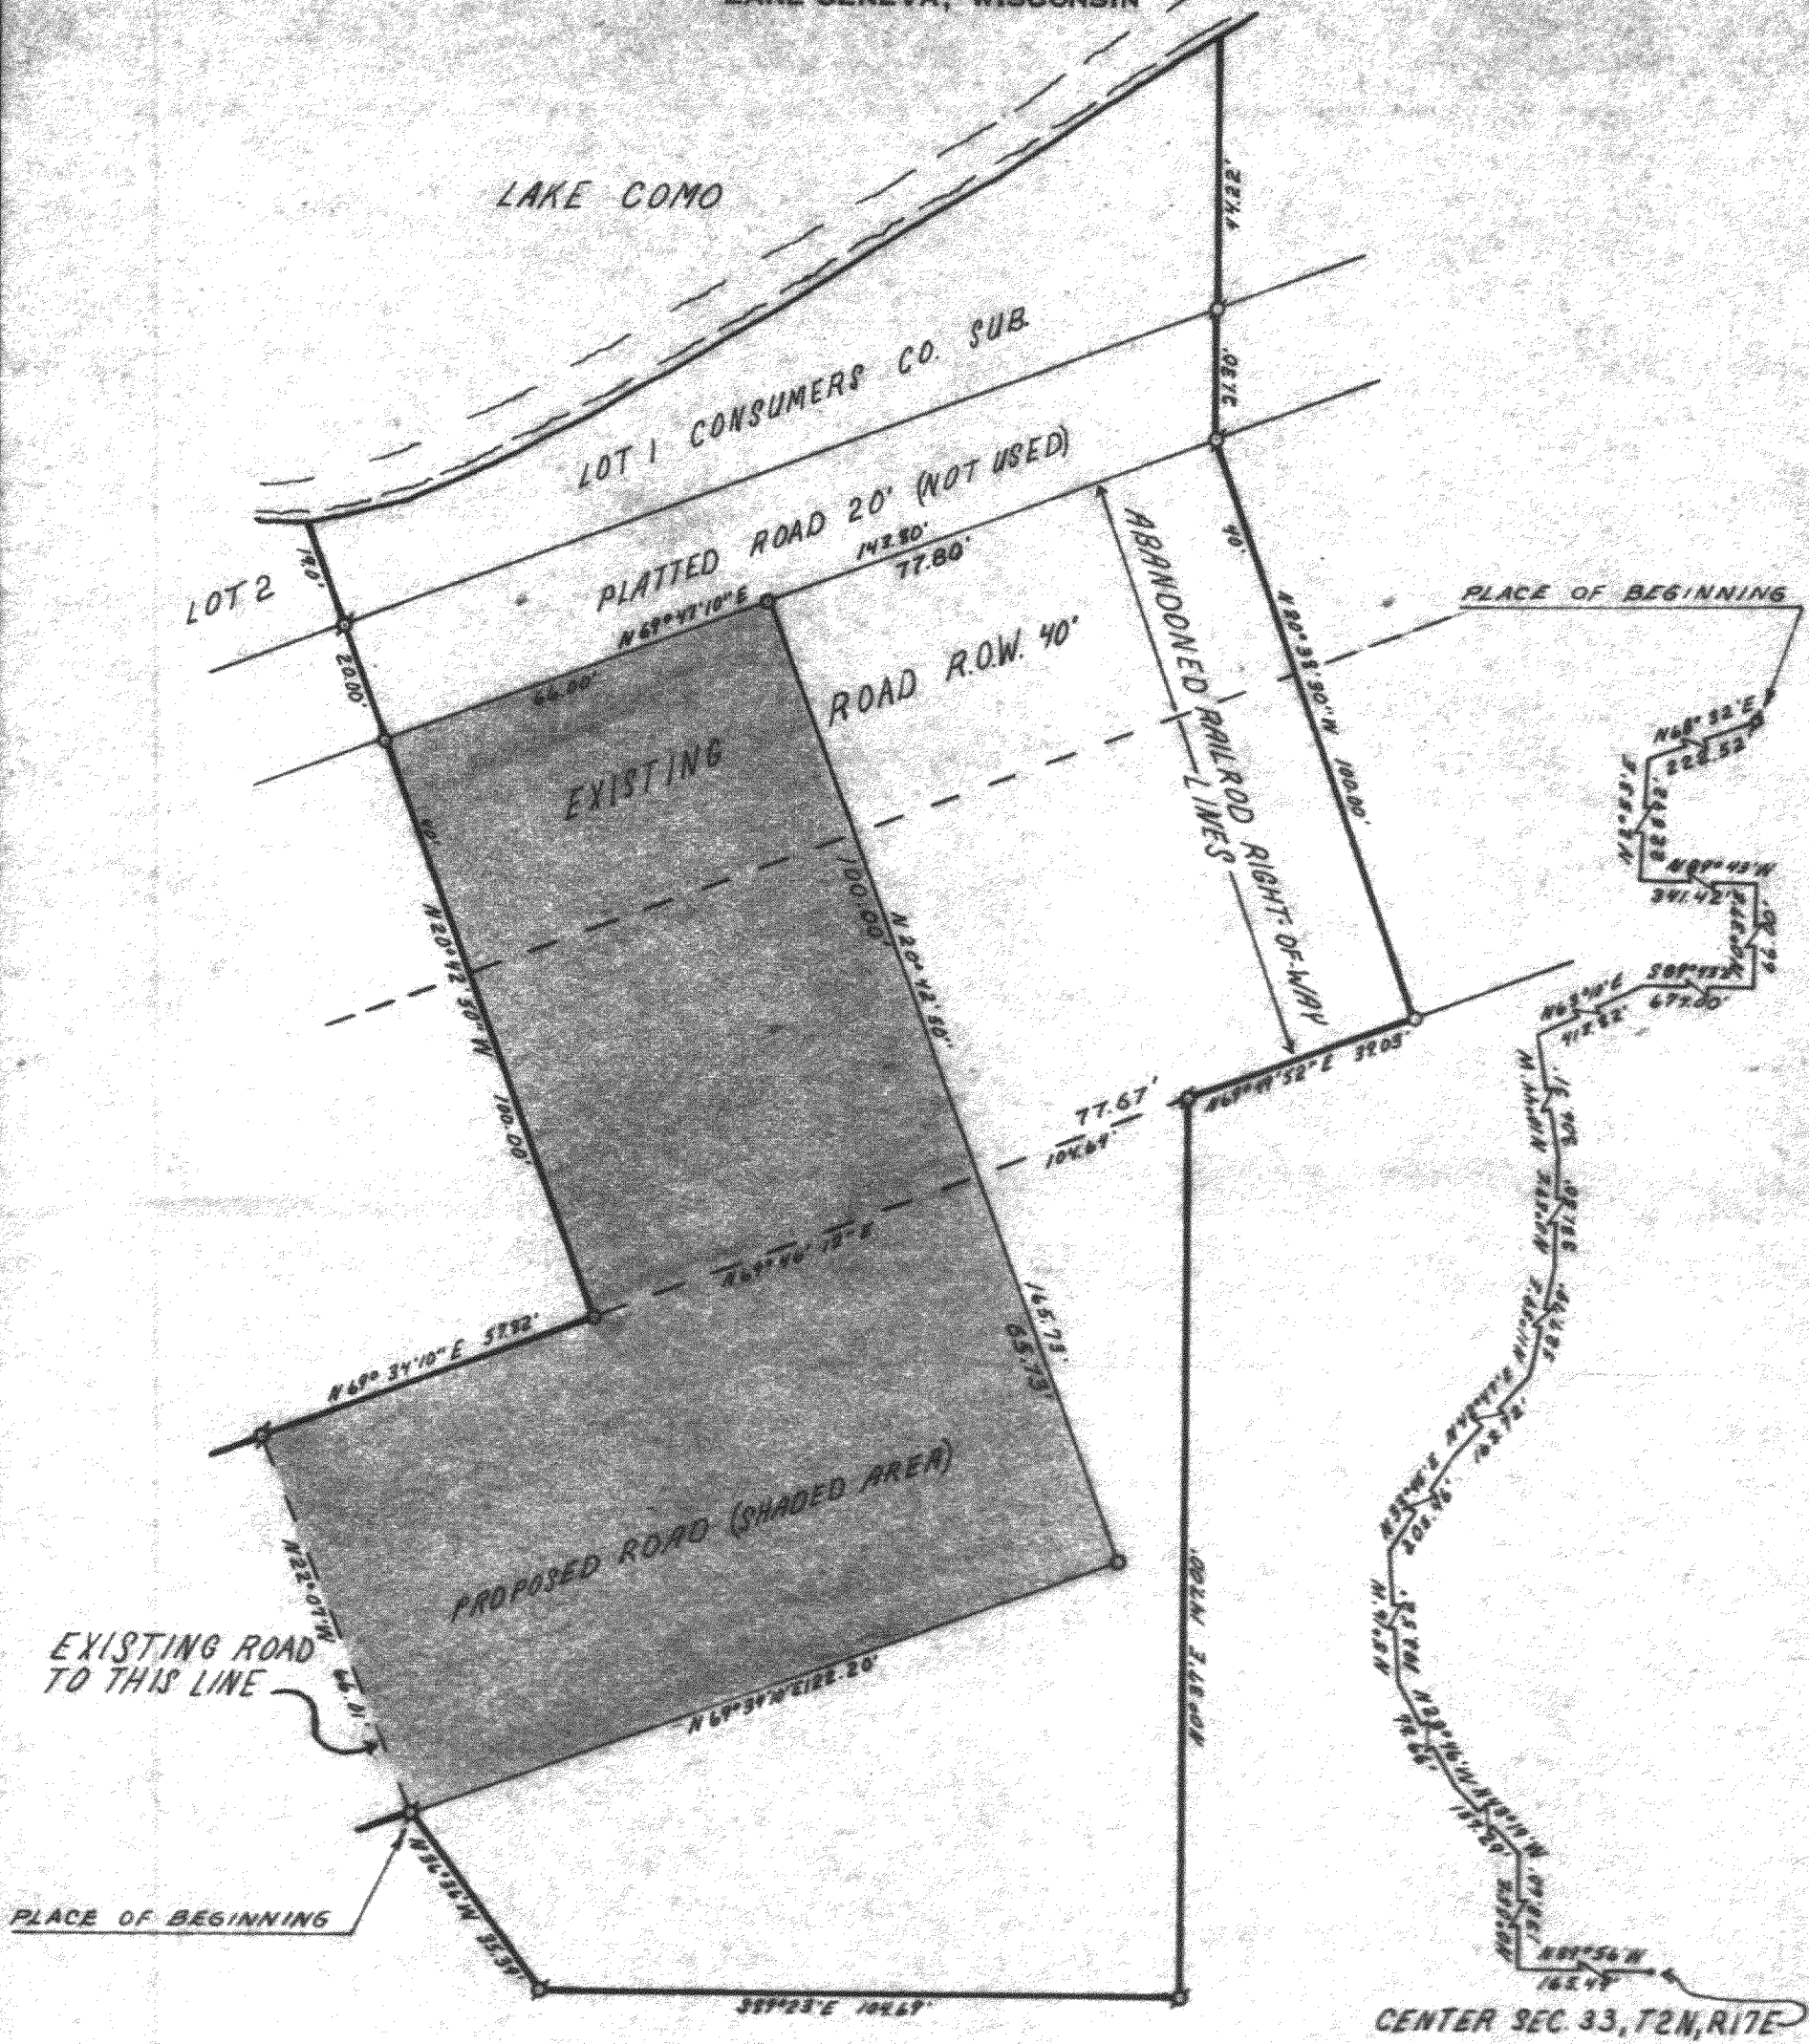

SCALE 1"=30'

LEGEND

- - IRON PIPE FOUND
- - IRON PIPE PLACED
- - CONCRETE MONUMENT
- ⋈ - SPIKE

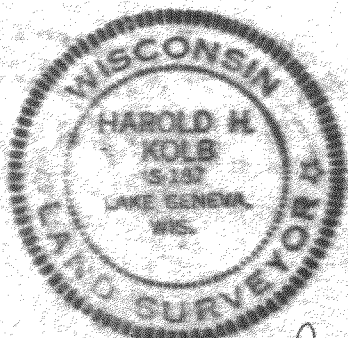

I, HAROLD H. KOLB, DO HEREBY CERTIFY THAT I HAVE SURVEYED THE PROPERTY HEREON DESCRIBED ACCORDING TO THE OFFICIAL RECORDS, AND THAT THE PLAT HEREON IS A CORRECT REPRESENTATION OF THE LOT LINES.

Harold H. Kolb

HAROLD H. KOLB

WISCONSIN REGISTERED LAND SURVEYOR, S-187

DATE May 23, 1971

Lot 1 of Consumers Co. Subd.

217-294

Sheet 2 of 2

HAROLD H. KOLB

REGISTERED PROFESSIONAL LAND SURVEYOR

415 BROAD STREET

PROFESSIONAL BLDG.

PHONE 414-249-3697

LAKE GENEVA, WISCONSIN 53147

PLAT OF SURVEY OF

Lot 1 Consumers Company Subdivision, T 2 N. R 17 E, Walworth County, Wisconsin; also a parcel of land, being part of an abandoned railroad right-of-way, described as follows: Commencing at the Southwest corner of said Lot 1 of Consumers Company Subdivision; thence S 20° 42' 50" E 20.00 feet; thence N 69° 47' 10" E 66.00 feet to the place of beginning; thence continue N 69° 47' 10" E 77.80 feet; thence S 20° 38' 30" E 100.00 feet; thence S 69° 49' 52" W 77.67 feet; thence N 20° 42' 50" W 100.00 feet to the place of beginning; also a parcel of land, being a proposed road, and described as follows: Commencing at the center of Section 33, T 2 N, R 17 E, Walworth County, Wisconsin; thence N 89° 56' W 165.49 feet; thence N 0° 05' E 138.60 feet; thence N 43° 19' W 157.29 feet; thence N 28° 46' W 79.66 feet; thence N 5° 16' W 193.52 feet; thence N 33° 45' E 205.46 feet; thence N 42° 47' E 163.72 feet; thence N 11° 59' E 527.79 feet; thence N 0° 57' E 331.50 feet; thence N 10° 44' W 306.31 feet; thence N 63° 10' E 413.82 feet; thence S 89° 43' E 674.00 feet; thence N 0° 37' E 66.00 feet; thence N 89° 43' W 341.42 feet; thence N 2° 53' E 228.92 feet; thence N 68° 32' E 222.52 feet to the place of beginning; thence N 22° 07' W 66.01 feet; thence N 69° 34' 10" E 57.82 feet; thence N 20° 42' 50" W 100.00 feet; thence N 69° 47' 10" E 66.00 feet; thence S 20° 42' 50" E 165.73 feet; thence S 69° 34' 10" W 122.20 feet to the place of beginning.

217-294