

PLAT OF SURVEY




SCALE 1" = 20'

LEGEND


- FOUND IRON PIPE OR IRON ROD AS NOTED
- ⊙ EXISTING TREE SIZE NOTED
- * 100.82 EXISTING SPOT ELEVATION
- (100.00) RECORDED AS BEARING AND DISTANCE

PK NAIL IN PAVEMENT
ASSUMED ELEVATION=
100.00

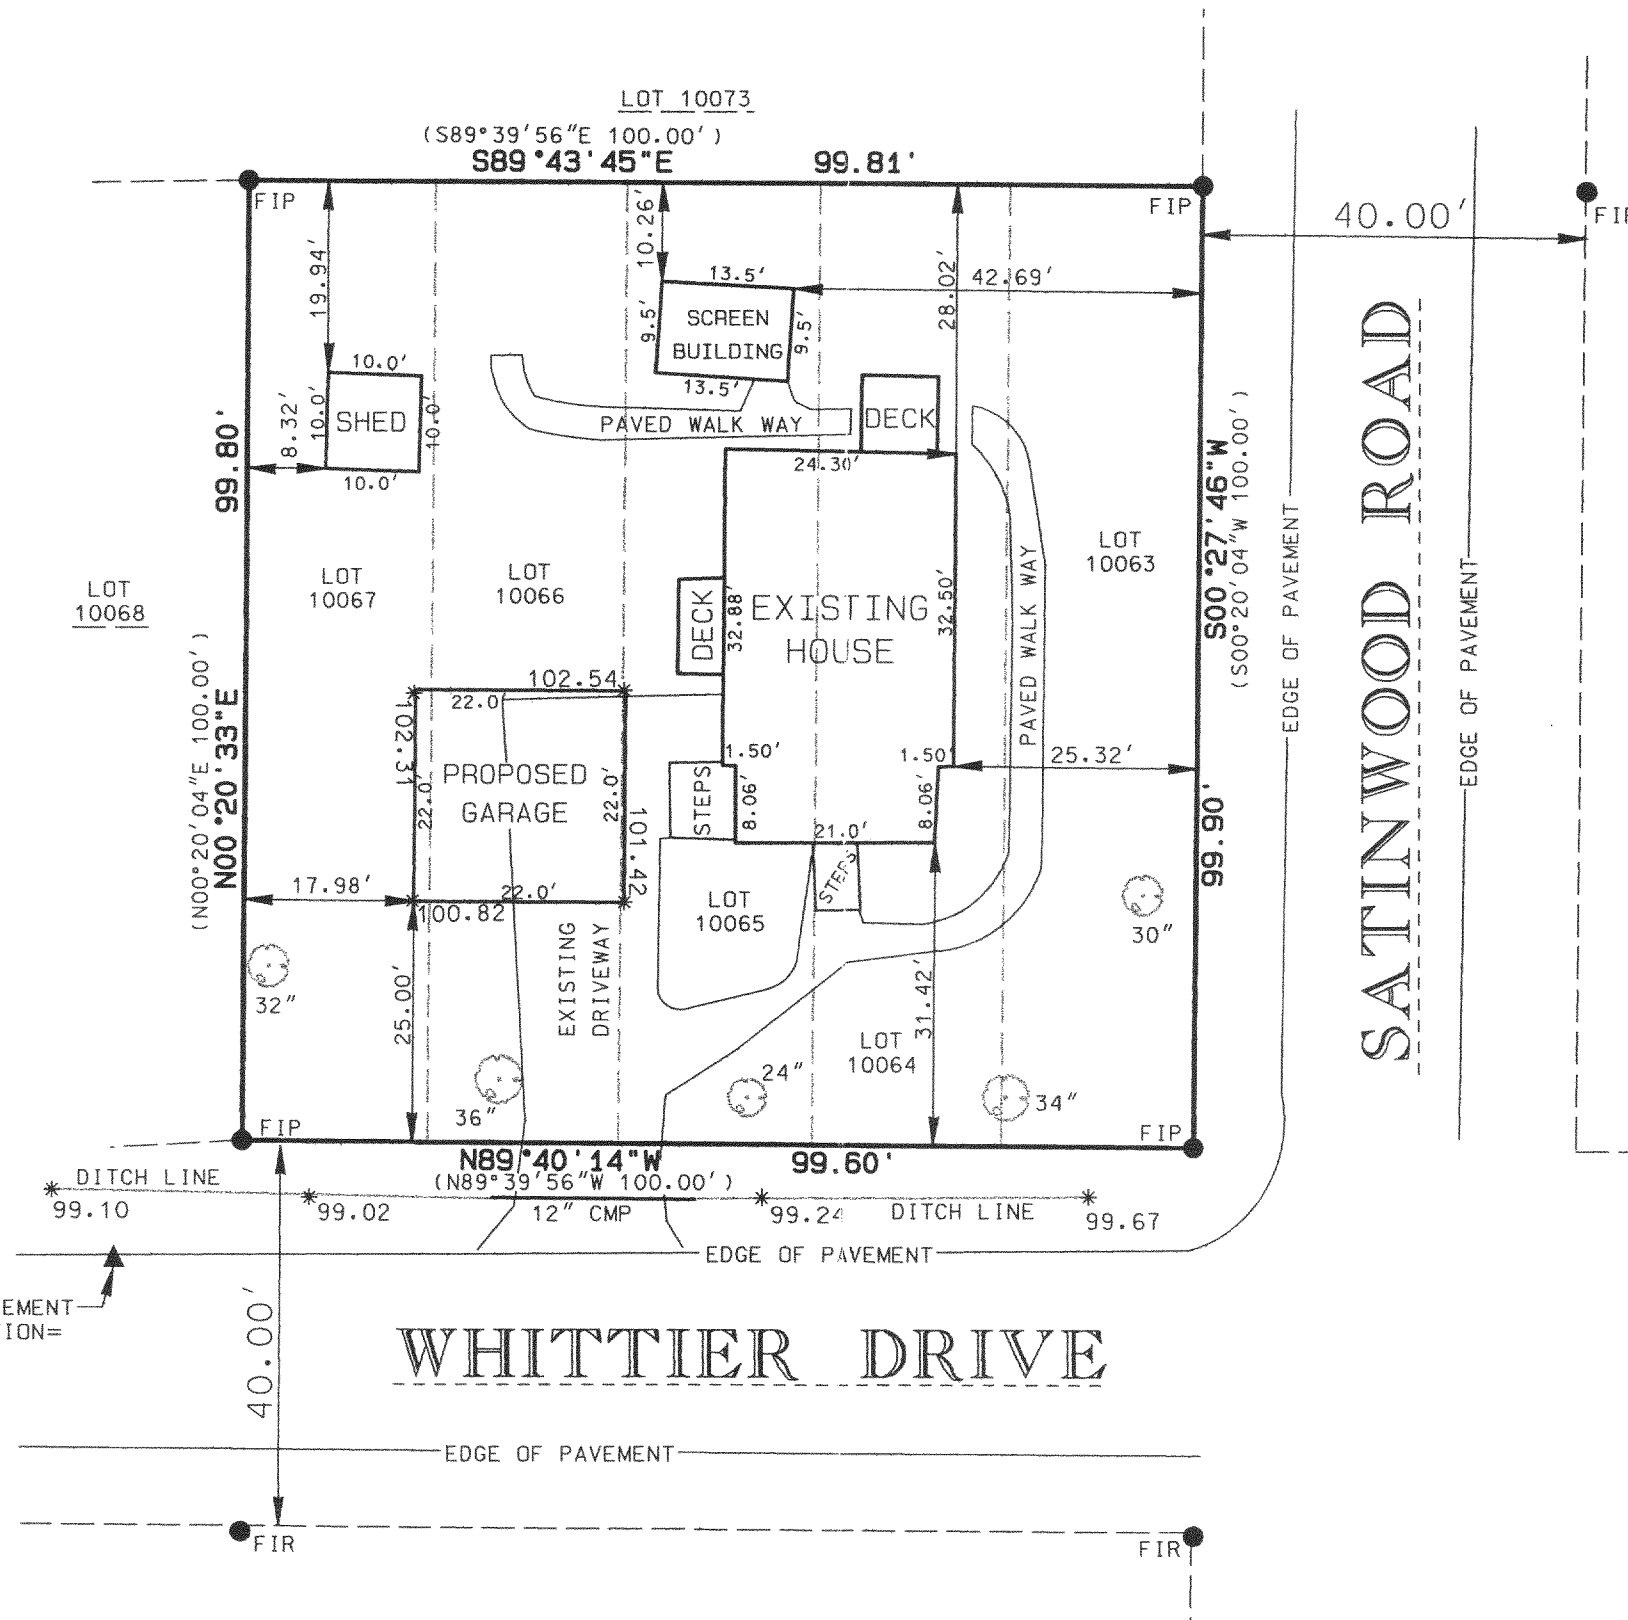

FOR: TERRY EISENBACH
DATE: 04/22/2005
DATE: 04/26/2005 -
ADDED BLDG DIMENSIONS

DESCRIPTION:
BEING ALL THAT PART OF LOTS 10063-10067 OF
LAKE COMO BEACH SUBDIVISION LOCATED IN
SECTION 28, TOWN 2 NORTH, RANGE 17 EAST,
WALWORTH COUNTY, WISCONSIN.

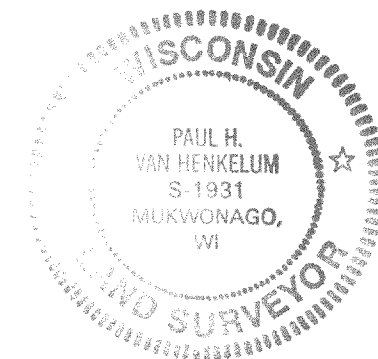

I PAUL H. VAN HENKELUM R.L.S. # 1931 HEREBY
CERTIFY THAT THIS SURVEY WAS MADE IN
ACCORDANCE WITH THE MINIMUM STANDARDS FOR
PROPERTY SURVEYS (CHAPTER A-E7) STATE OF
WISCONSIN AND HAS BEEN PREPARED UNDER MY
DIRECTION AND CONTROL AND IS CORRECT TO THE
BEST OF MY KNOWLEDGE AND BELIEF.

Paul H. Van Henkelum
PAUL H. VAN HENKELUM, R.L.S. # 1931
RSVDATA6/05 SURVEYS/05092.DGN

217-3052

RSVDATA6/05 SURVEYS/05092.DGN

217-3052