
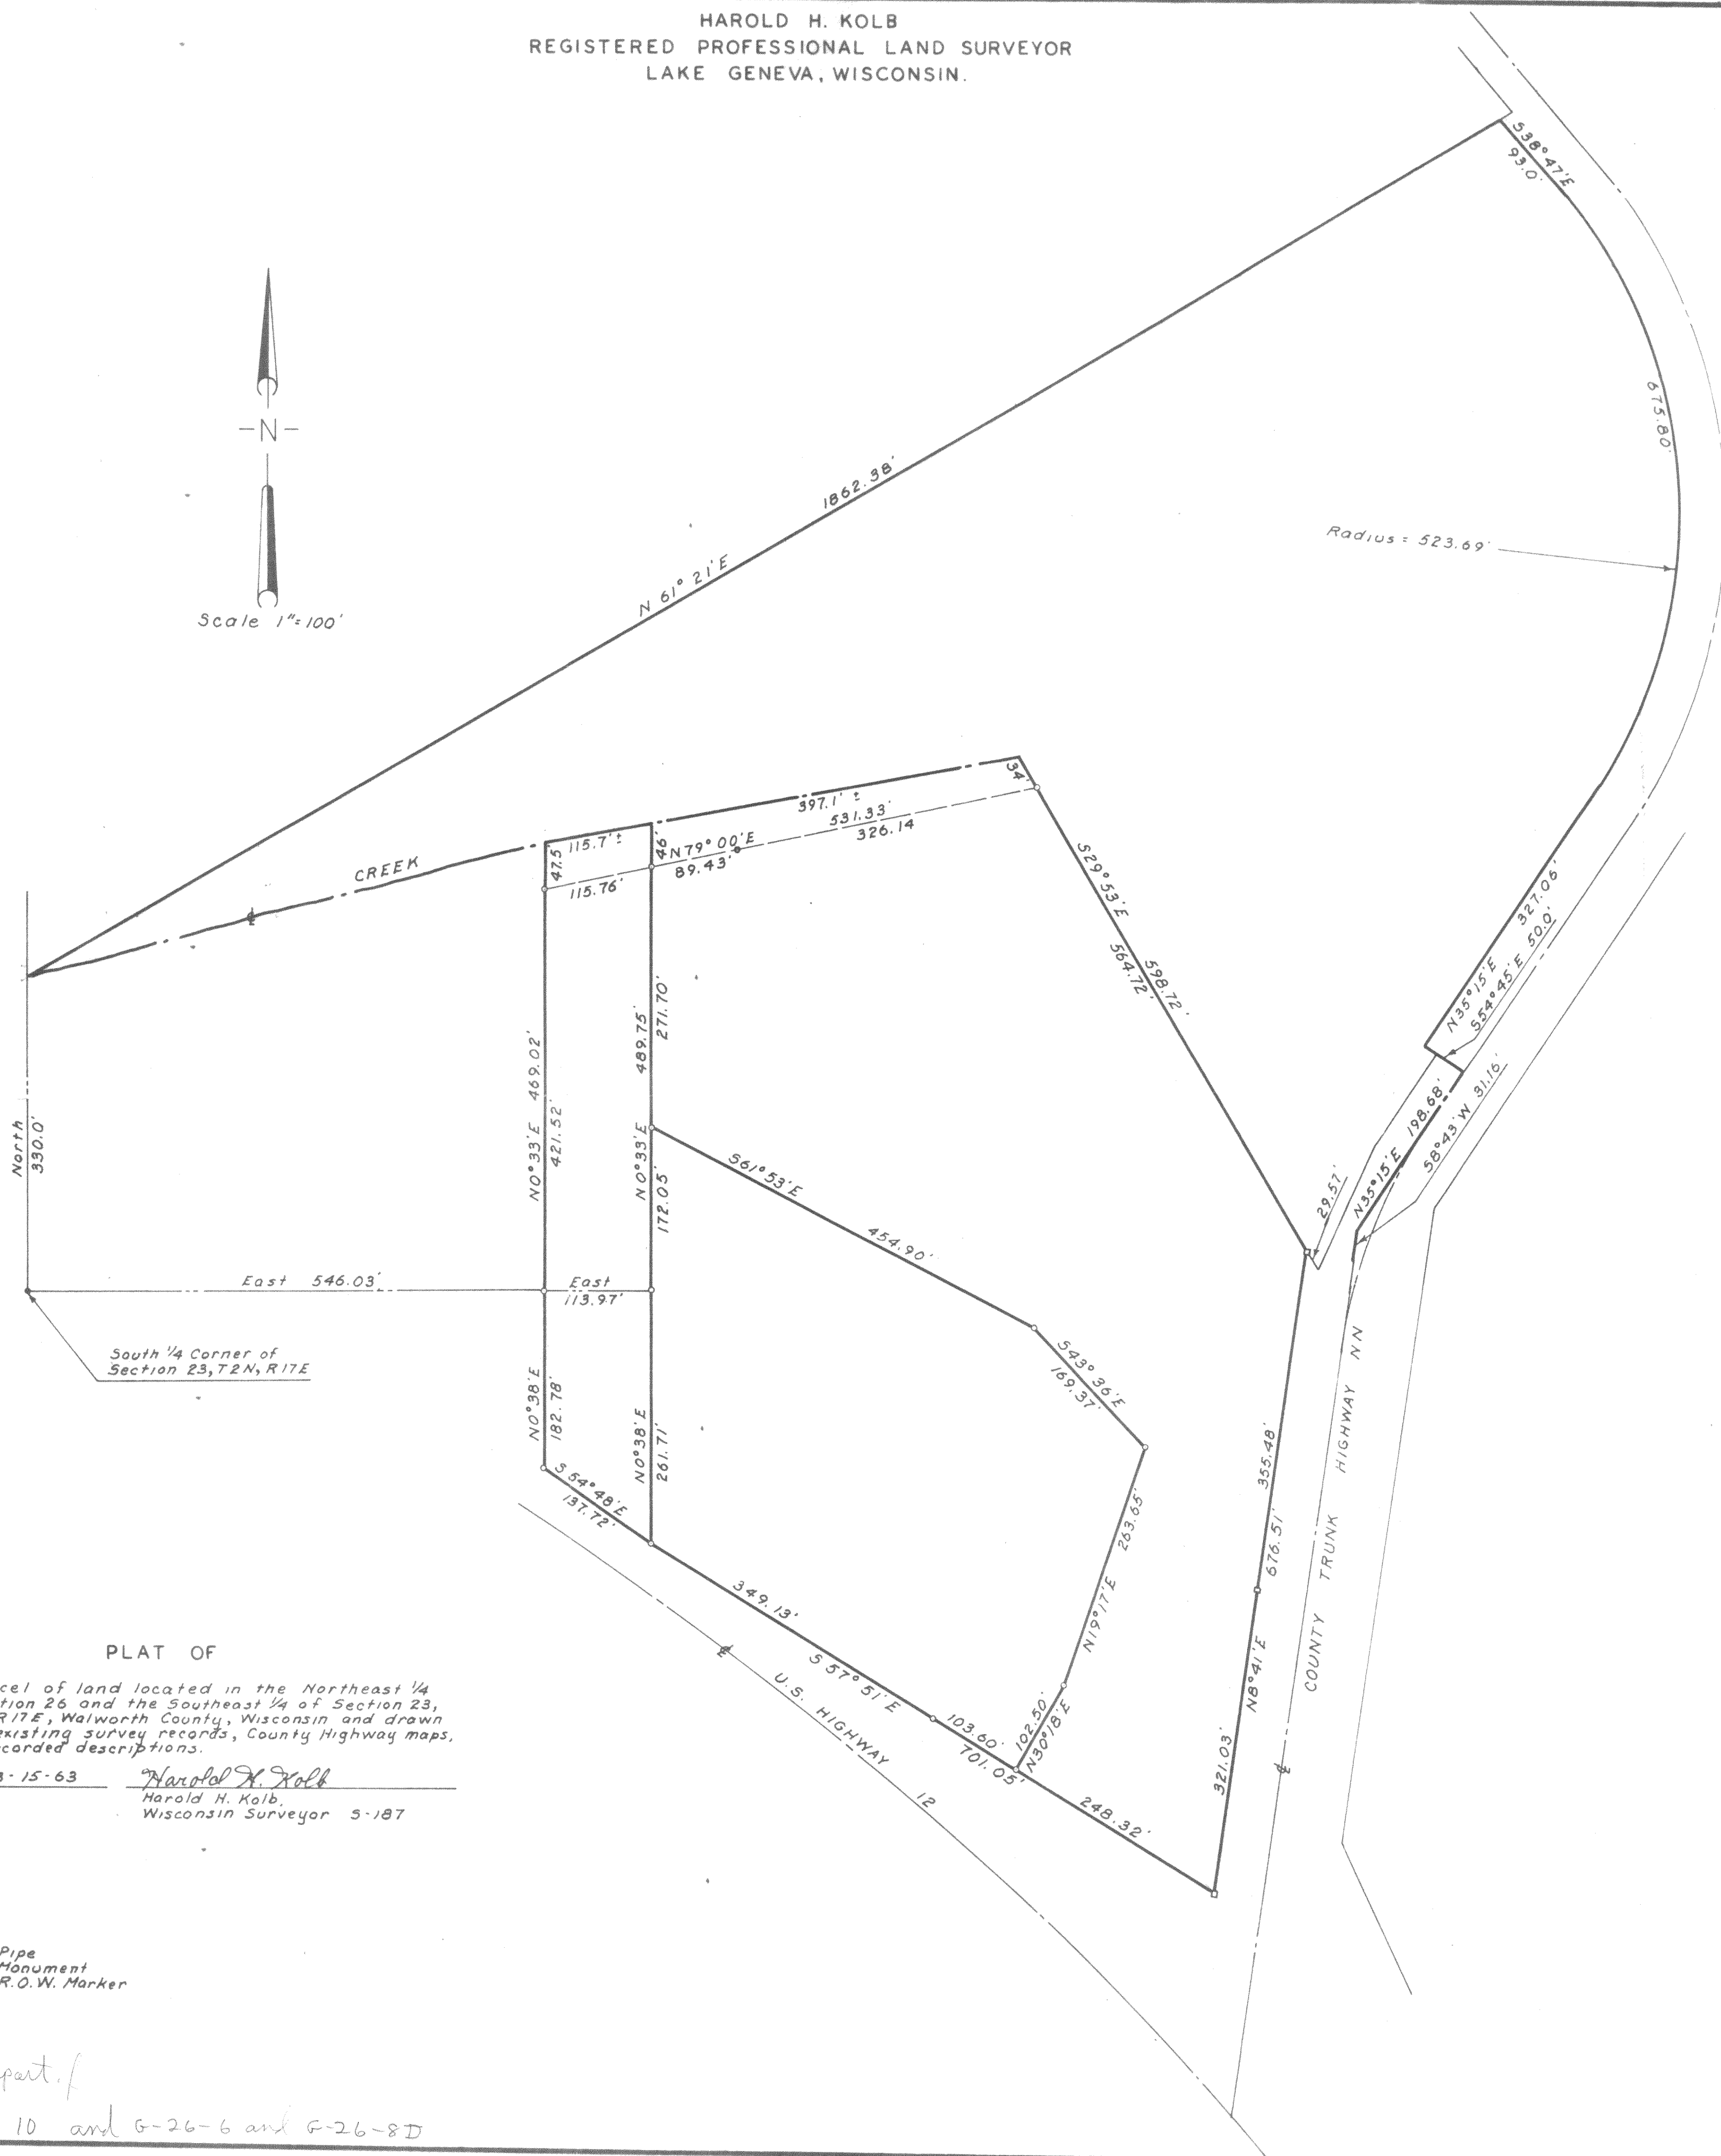


HAROLD H. KOLB
REGISTERED PROFESSIONAL LAND SURVEYOR
LAKE GENEVA, WISCONSIN.

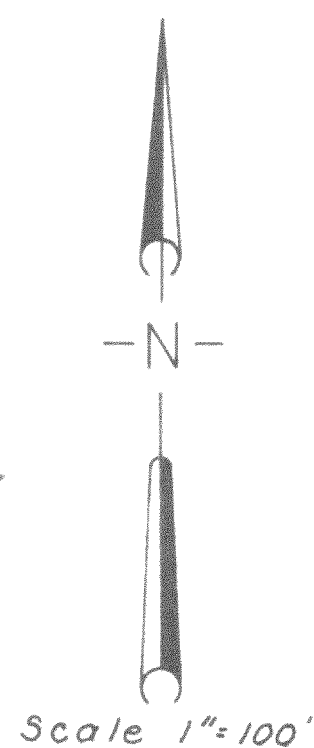

PLAT OF

A parcel of land located in the Northeast 1/4 of Section 26 and the Southeast 1/4 of Section 23, T2N, R17E, Walworth County, Wisconsin and drawn from existing survey records, County Highway maps, and recorded descriptions.

Date 5-15-63

Harold H. Kolb

Harold H. Kolb,
Wisconsin Surveyor 5-187

- o - Iron Pipe
- - Conc. Monument
- - Conc. R.O.W. Marker

G-23-9-part.f

G-23-9A + 10 and G-26-6 and G-26-8D