


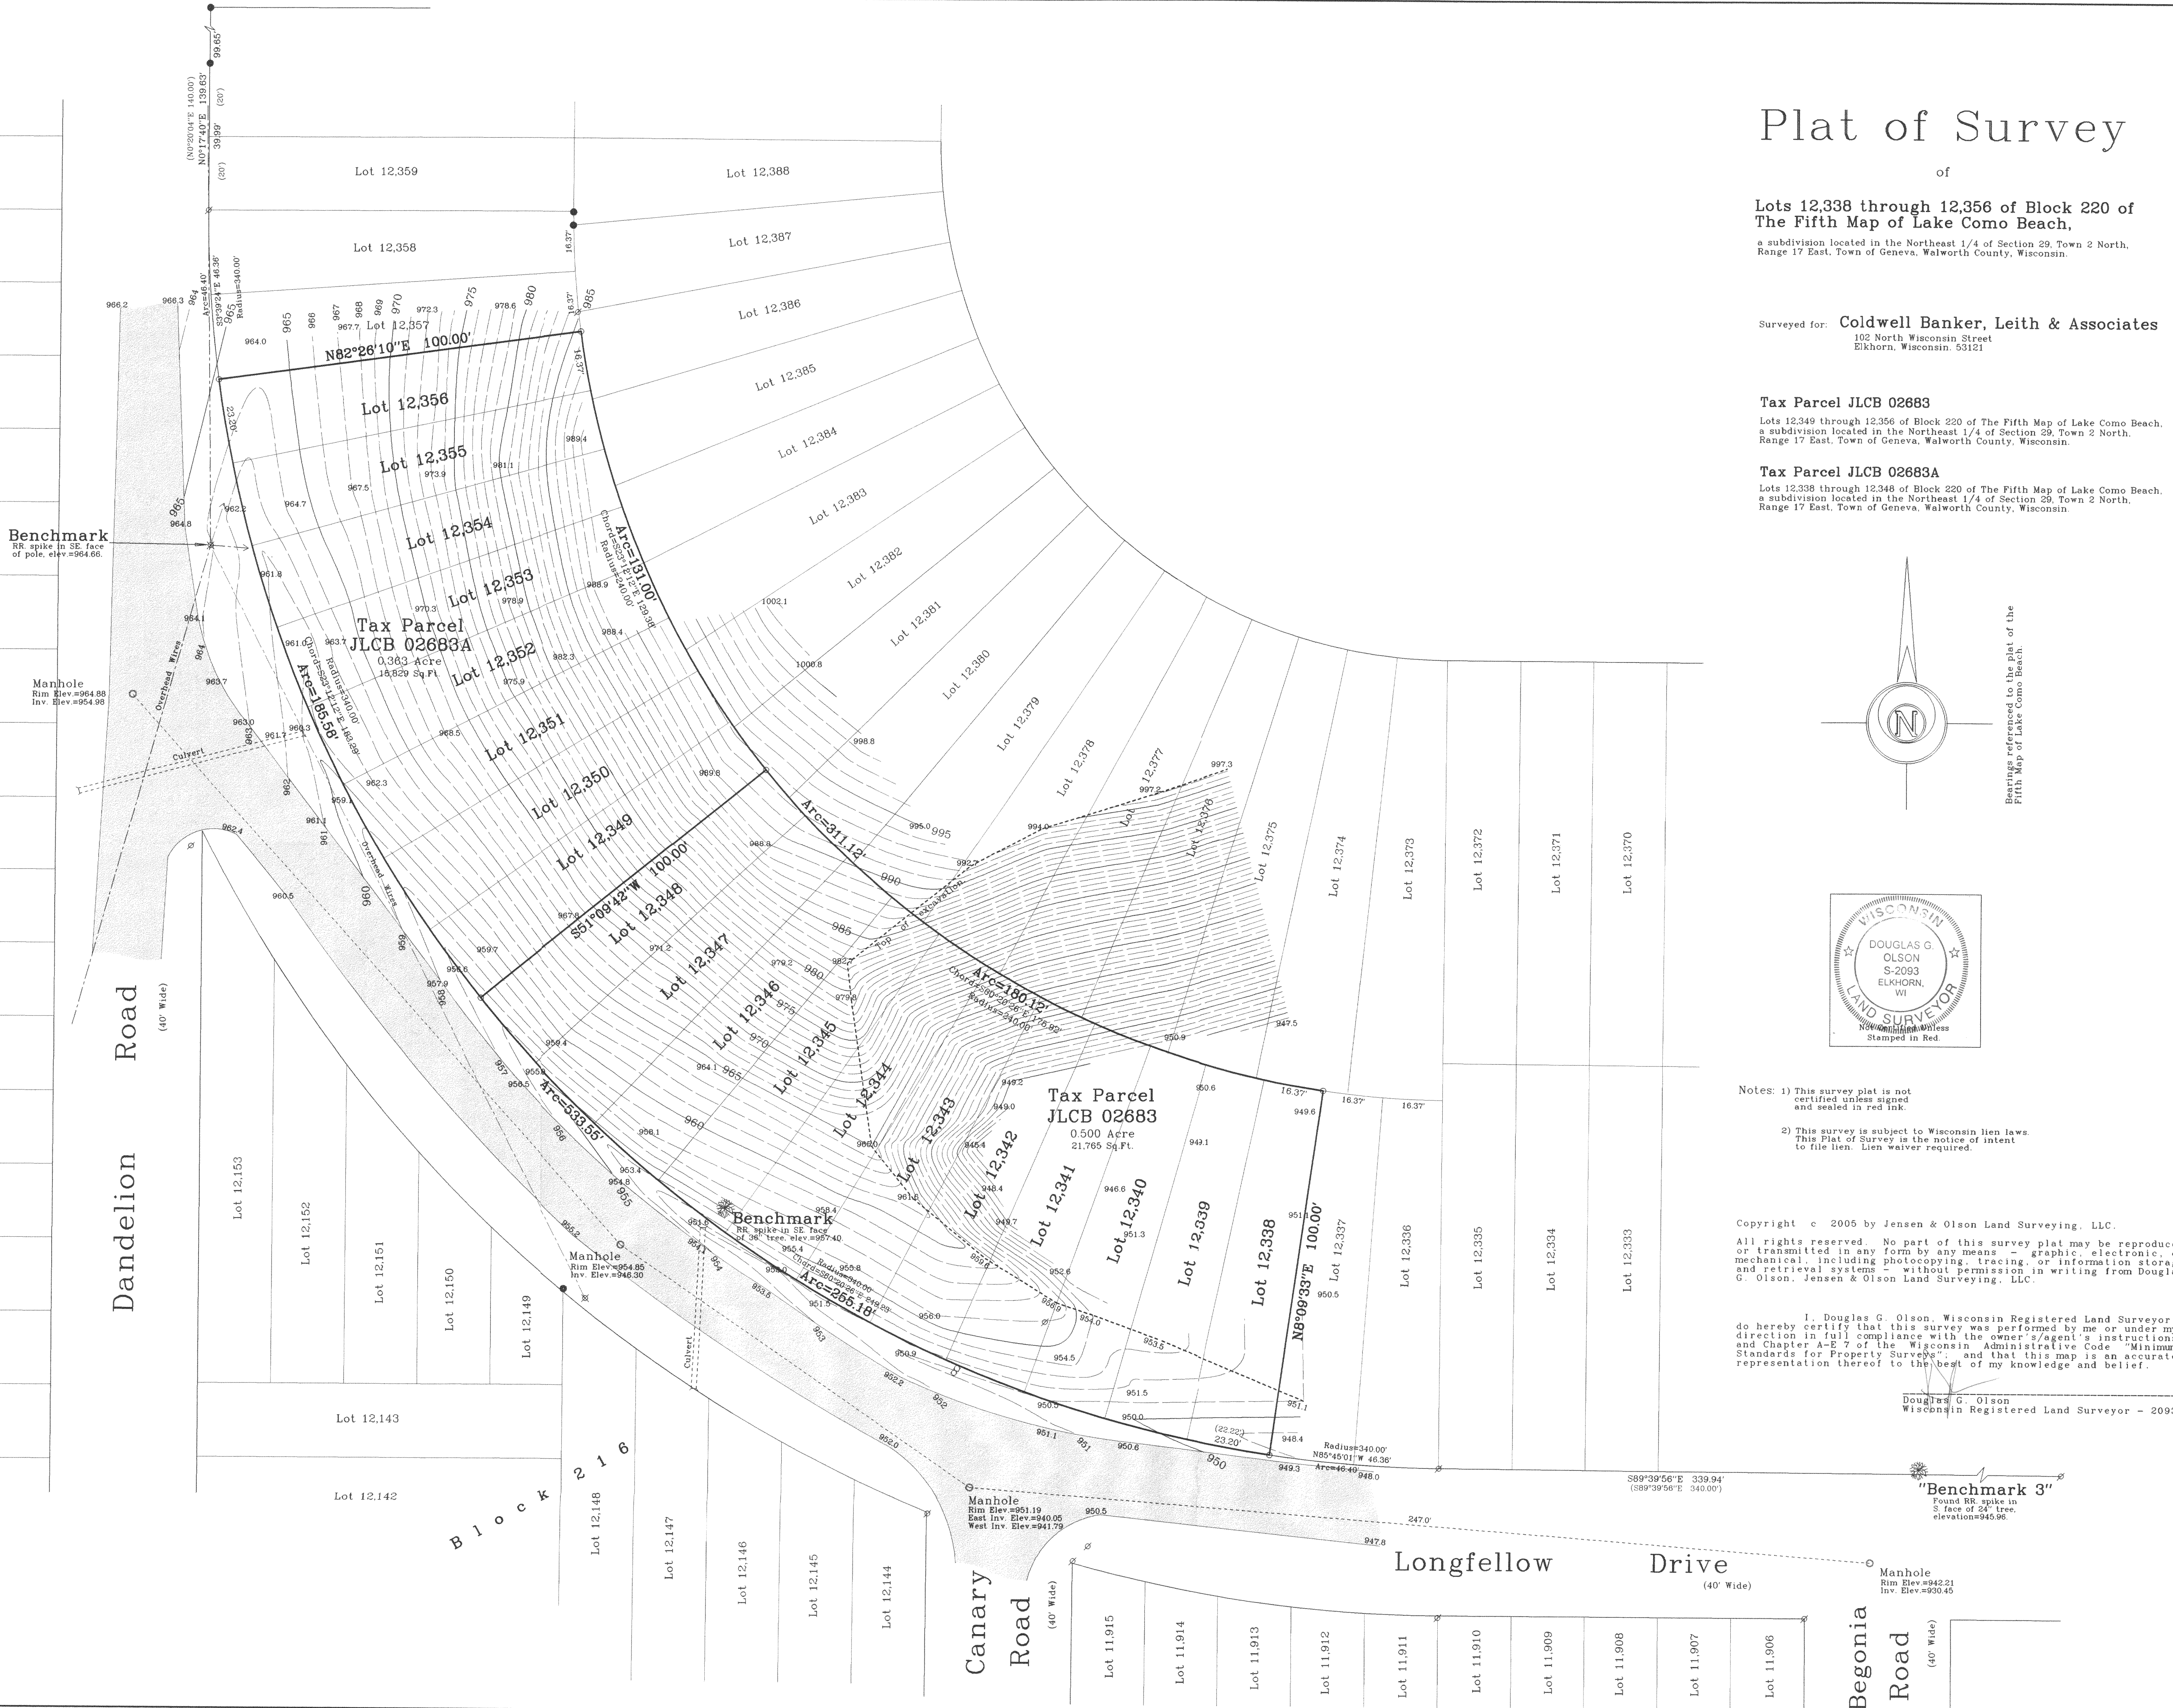

Plat of Survey

of

**Lots 12,338 through 12,356 of Block 220 of
The Fifth Map of Lake Como Beach,**

a subdivision located in the Northeast 1/4 of Section 29, Town 2 North,
Range 17 East, Town of Geneva, Walworth County, Wisconsin.


Surveyed for: **Coldwell Banker, Leith & Associates**
102 North Wisconsin Street
Elkhorn, Wisconsin. 53121

Tax Parcel JLCB 02683


Lots 12,349 through 12,356 of Block 220 of The Fifth Map of Lake Como Beach,
a subdivision located in the Northeast 1/4 of Section 29, Town 2 North,
Range 17 East, Town of Geneva, Walworth County, Wisconsin.

Tax Parcel JLCB 02683A

Lots 12,338 through 12,348 of Block 220 of The Fifth Map of Lake Como Beach,
a subdivision located in the Northeast 1/4 of Section 29, Town 2 North,
Range 17 East, Town of Geneva, Walworth County, Wisconsin.

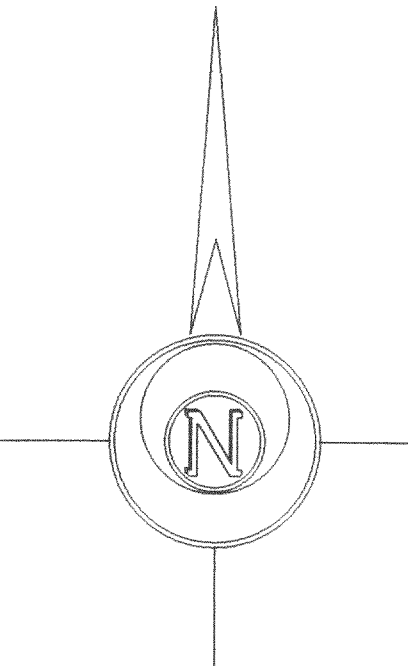

Bearings referenced to the plat of the
Fifth Map of Lake Como Beach.

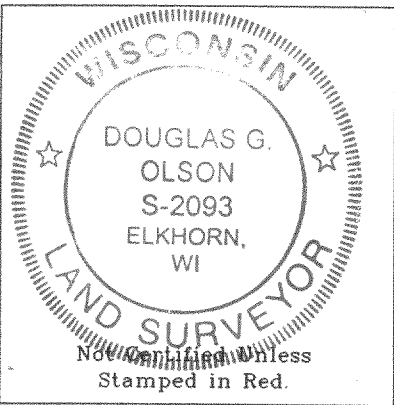

- Notes: 1) This survey plat is not
certified unless signed
and sealed in red ink.
- 2) This survey is subject to Wisconsin lien laws.
This Plat of Survey is the notice of intent
to file lien. Lien waiver required.

Copyright © 2005 by Jensen & Olson Land Surveying, LLC.

All rights reserved. No part of this survey plat may be reproduced
or transmitted in any form by any means - graphic, electronic, or
mechanical, including photocopying, tracing, or information storage
and retrieval systems - without permission in writing from Douglas
G. Olson, Jensen & Olson Land Surveying, LLC.

I, Douglas G. Olson, Wisconsin Registered Land Surveyor,
do hereby certify that this survey was performed by me or under my
direction in full compliance with the owner's/agent's instructions
and Chapter A-E 7 of the Wisconsin Administrative Code "Minimum
Standards for Property Surveys" and that this map is an accurate
representation thereof to the best of my knowledge and belief.

Douglas G. Olson
Wisconsin Registered Land Surveyor - 2093

"Benchmark 3"
Found RR spike in
S face of 24" tree,
elevation=946.95

Survey date: September 6, 2005.
Revisions:

Scale in Feet
1" = 20'



Jensen & Olson Land Surveying, LLC

45 South Wisconsin Street
Elkhorn, Wisconsin 53121
Telephone: (262) 723-3434
Facsimile: (262) 723-8044

Legend	
Found Iron Rod	Set from Rod 3/4" dia
Found Iron Rod	Recorded Information
Hydrant	Utility Pole
Asphalt Surface	

Sheet 1 of 1 Sheets.	Job Reference Number
	1999.125

1999.125

217-3801

JLCB 02683