



PLAT OF SURVEY

LOTS 11518 THRU 11524 ALL INCLUSIVE EXCEPTING THEREFROM THE SOUTHERLY 10.05 FEET OF LOT 11518, ALL LOCATED IN COMO BEACH SUBDIVISION, located in Sections 21 and 28, Town 2 North, Range 17 East, Town of Geneva, Walworth County, Wisconsin.


Surveyed for: Garcia's
Suggested yard grade: 100.00
Suggested top of foundation: 100.67

- FOUND 1" IRON PIPE
- FOUND 3/4" REBAR
- () RECORDED AS DIMENSIONS
- ▲ DRAINAGE DIRECTION
- ▲ EXISTING SPOT ELEVATIONS

B.M. SAN. MH RIM
ASSUMED 100.00

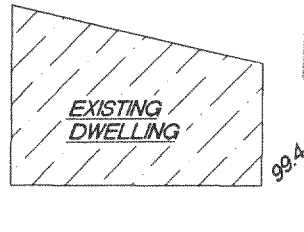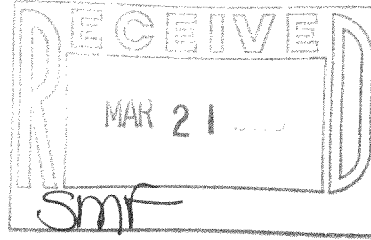


SCALE 1"=20'

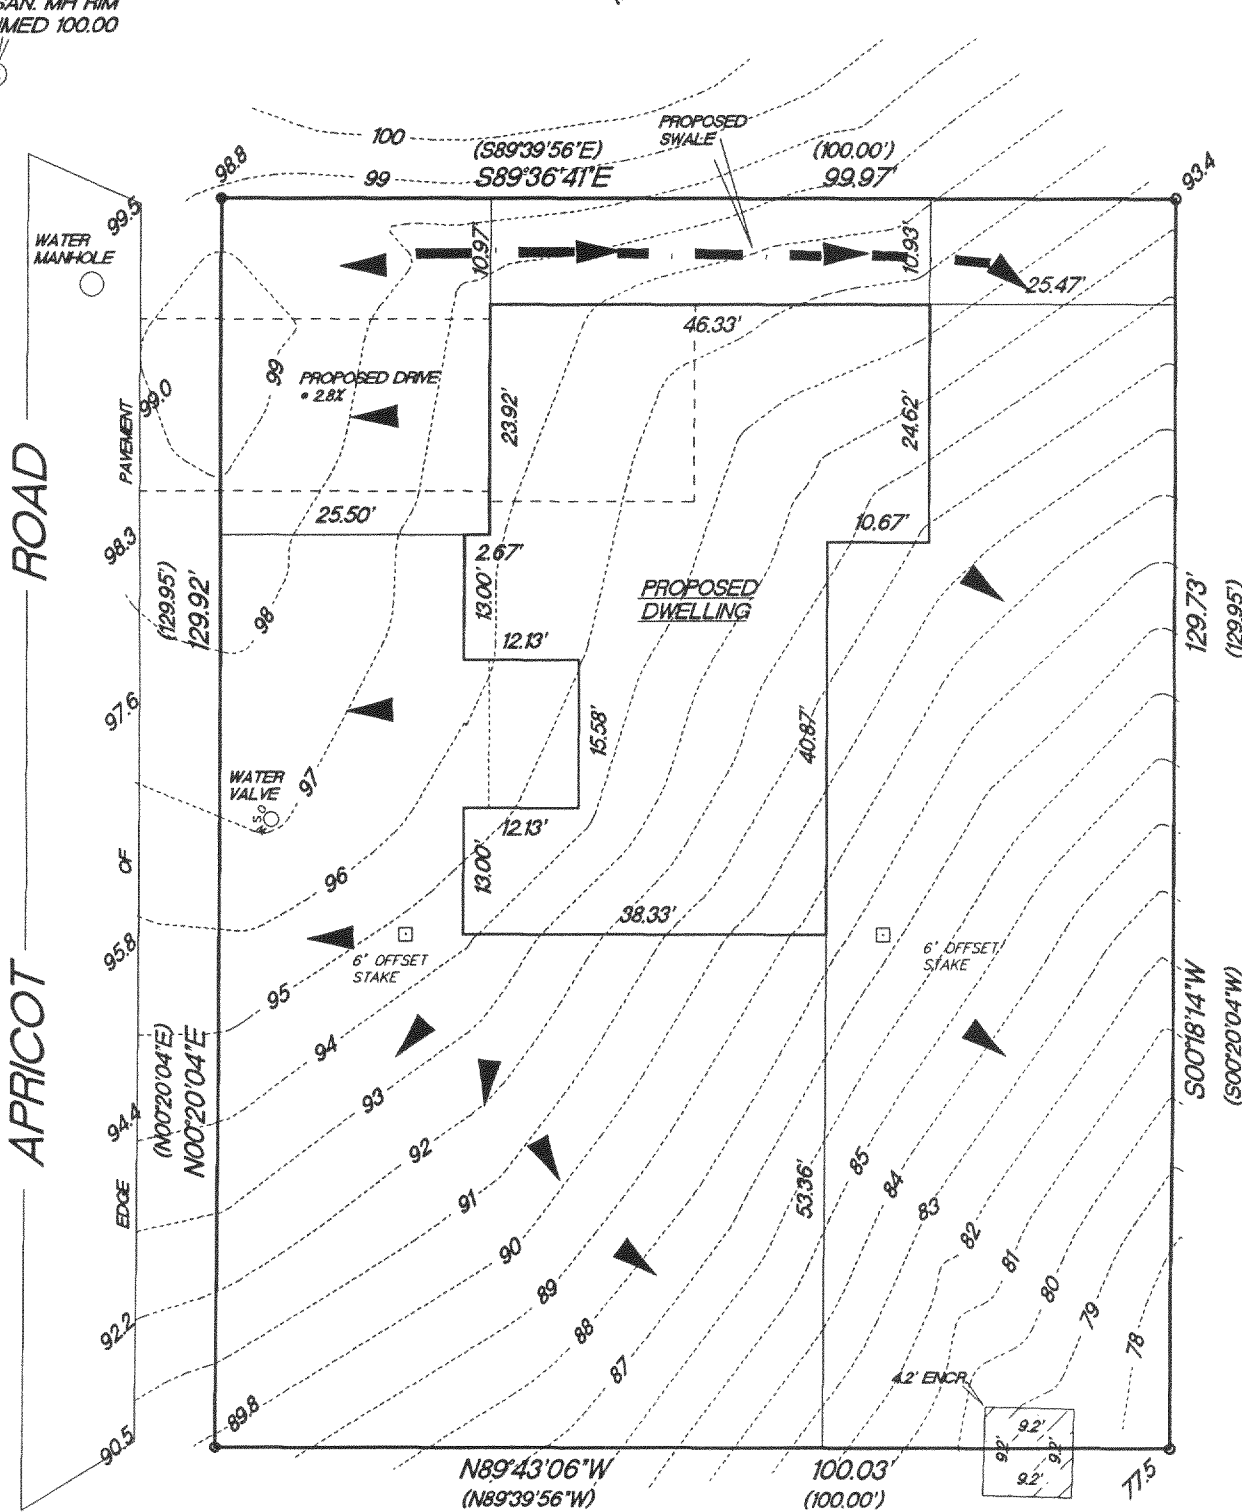

"I hereby certify that I have surveyed the above described property and that the above map is a true representation thereof and shows the size and location of the property, its exterior boundaries, the location of all visible structures and dimension of all principal buildings thereon, boundary fences, apparent easements, roadways and encroachments if any."

"This survey is made for the use of the present owners of the property, and also those who purchase, mortgage or guarantee the title thereto within one year from date hereof."

KETTLE MORaine SURVEYING INC.
W356 S9050 Godfrey Lane
Eagle Wisconsin 53119
P.O. Box 357
(262) 594-3484
Terrance E. Pisarek R.L.S.

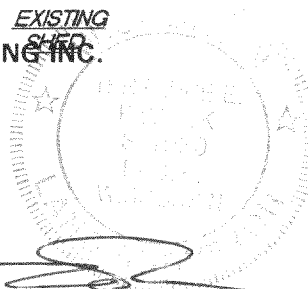

THIS IS NOT AN ORIGINAL SURVEY UNLESS THE SEAL IS RED.

11/22/05

DATE

TEP

FIELD WORK BY

TEP

DRAWN BY

05199

JOB NUMBER

JLCB - 02498

217-3212