



PLAT OF SURVEY

LOTS 8057 TO 8071 AND LOTS 8099 TO 8103 OF LAKE COMO BEACH PLATS TOWN OF GENEVA WALWORTH COUNTY, WISCONSIN.

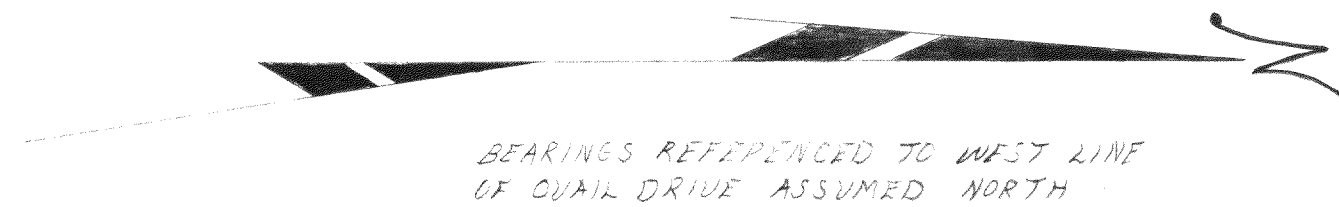

LEGEND
 ○ — 1" IRON PIPE FOUND
 ALL OTHER CORNERS MARKED WITH 3/4" x 30" IRON ROD

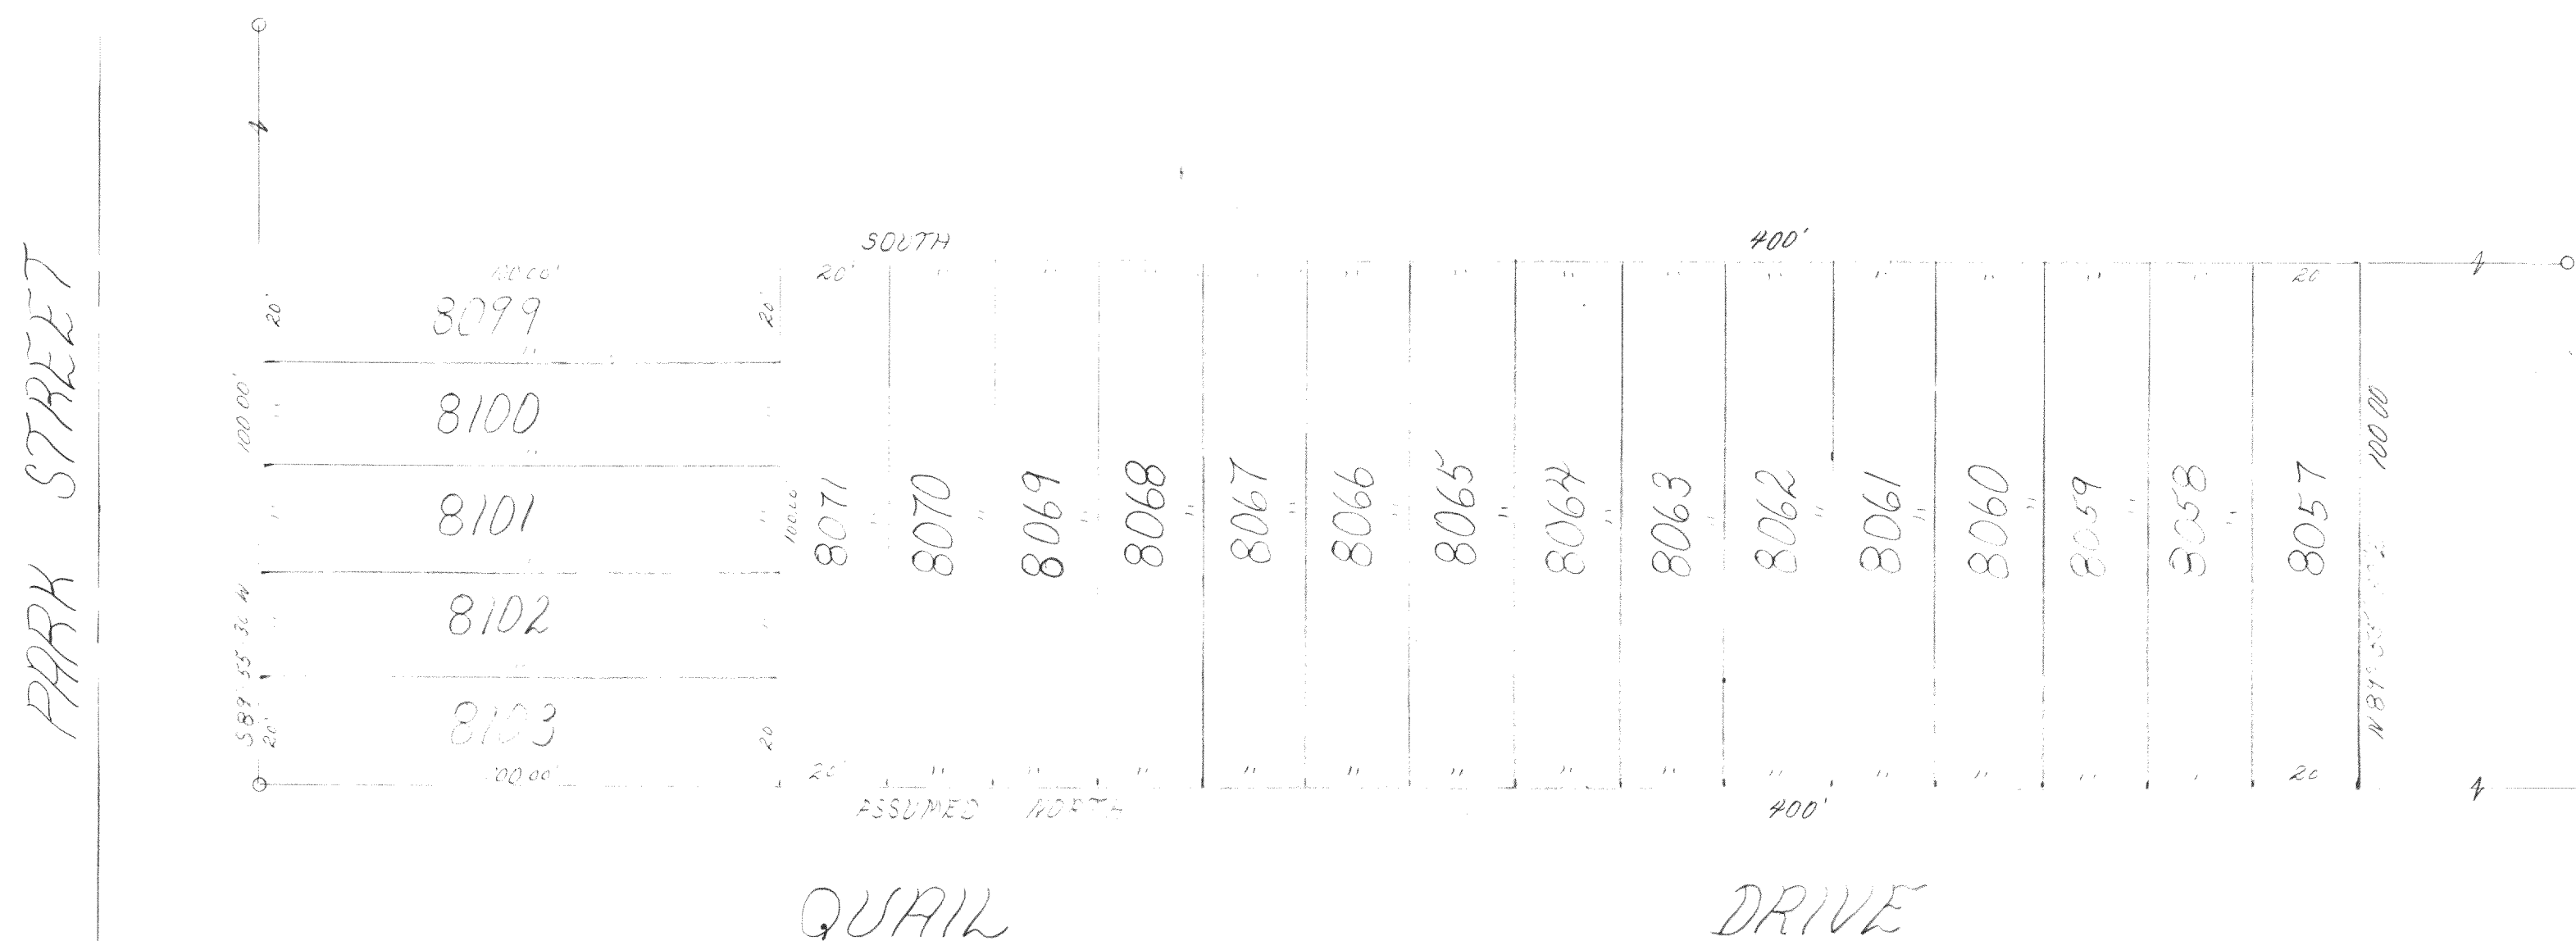

Surveyors Certificate
 I, BOZIDAR N. IVANOV, REGISTERED LAND SURVEYOR, DO HEREBY CERTIFY THAT THE PLAT SHOWN HEREON IS A TRUE AND ACCURATE SURVEY AND A TRUE REPRESENTATION THERE OF AND THE EXTERIOR BOUNDARY LINES AND ALL DIVISIONS OF SAID PROPERTY HAVE BEEN SURVEYED UNDER MY DIRECTION AND TO BEST OF MY KNOWLEDGE AND BELIEF.
 DATED THIS 25TH DAY OF Sept, 1978. Bozidar N. Ivanov
 BOZIDAR N. IVANOV

JENSEN & JOHNSON
 ENGINEERS AND SURVEYORS
 PO BOX 290, ELKHORN, WISCONSIN
 414-723-3204
 A Division of
 Donohue & Associates, Inc.



Date 9/24/78	Scale 1" = 30'
Drawn By D. CHROUSER	Surveyed For STEFAN LYS
Checked By D. HINTZ	Project No. 1658.307