



GEORGE T. DUNHAM
SURVEYING & SUBDIVIDING
DELAVAN, WISCONSIN

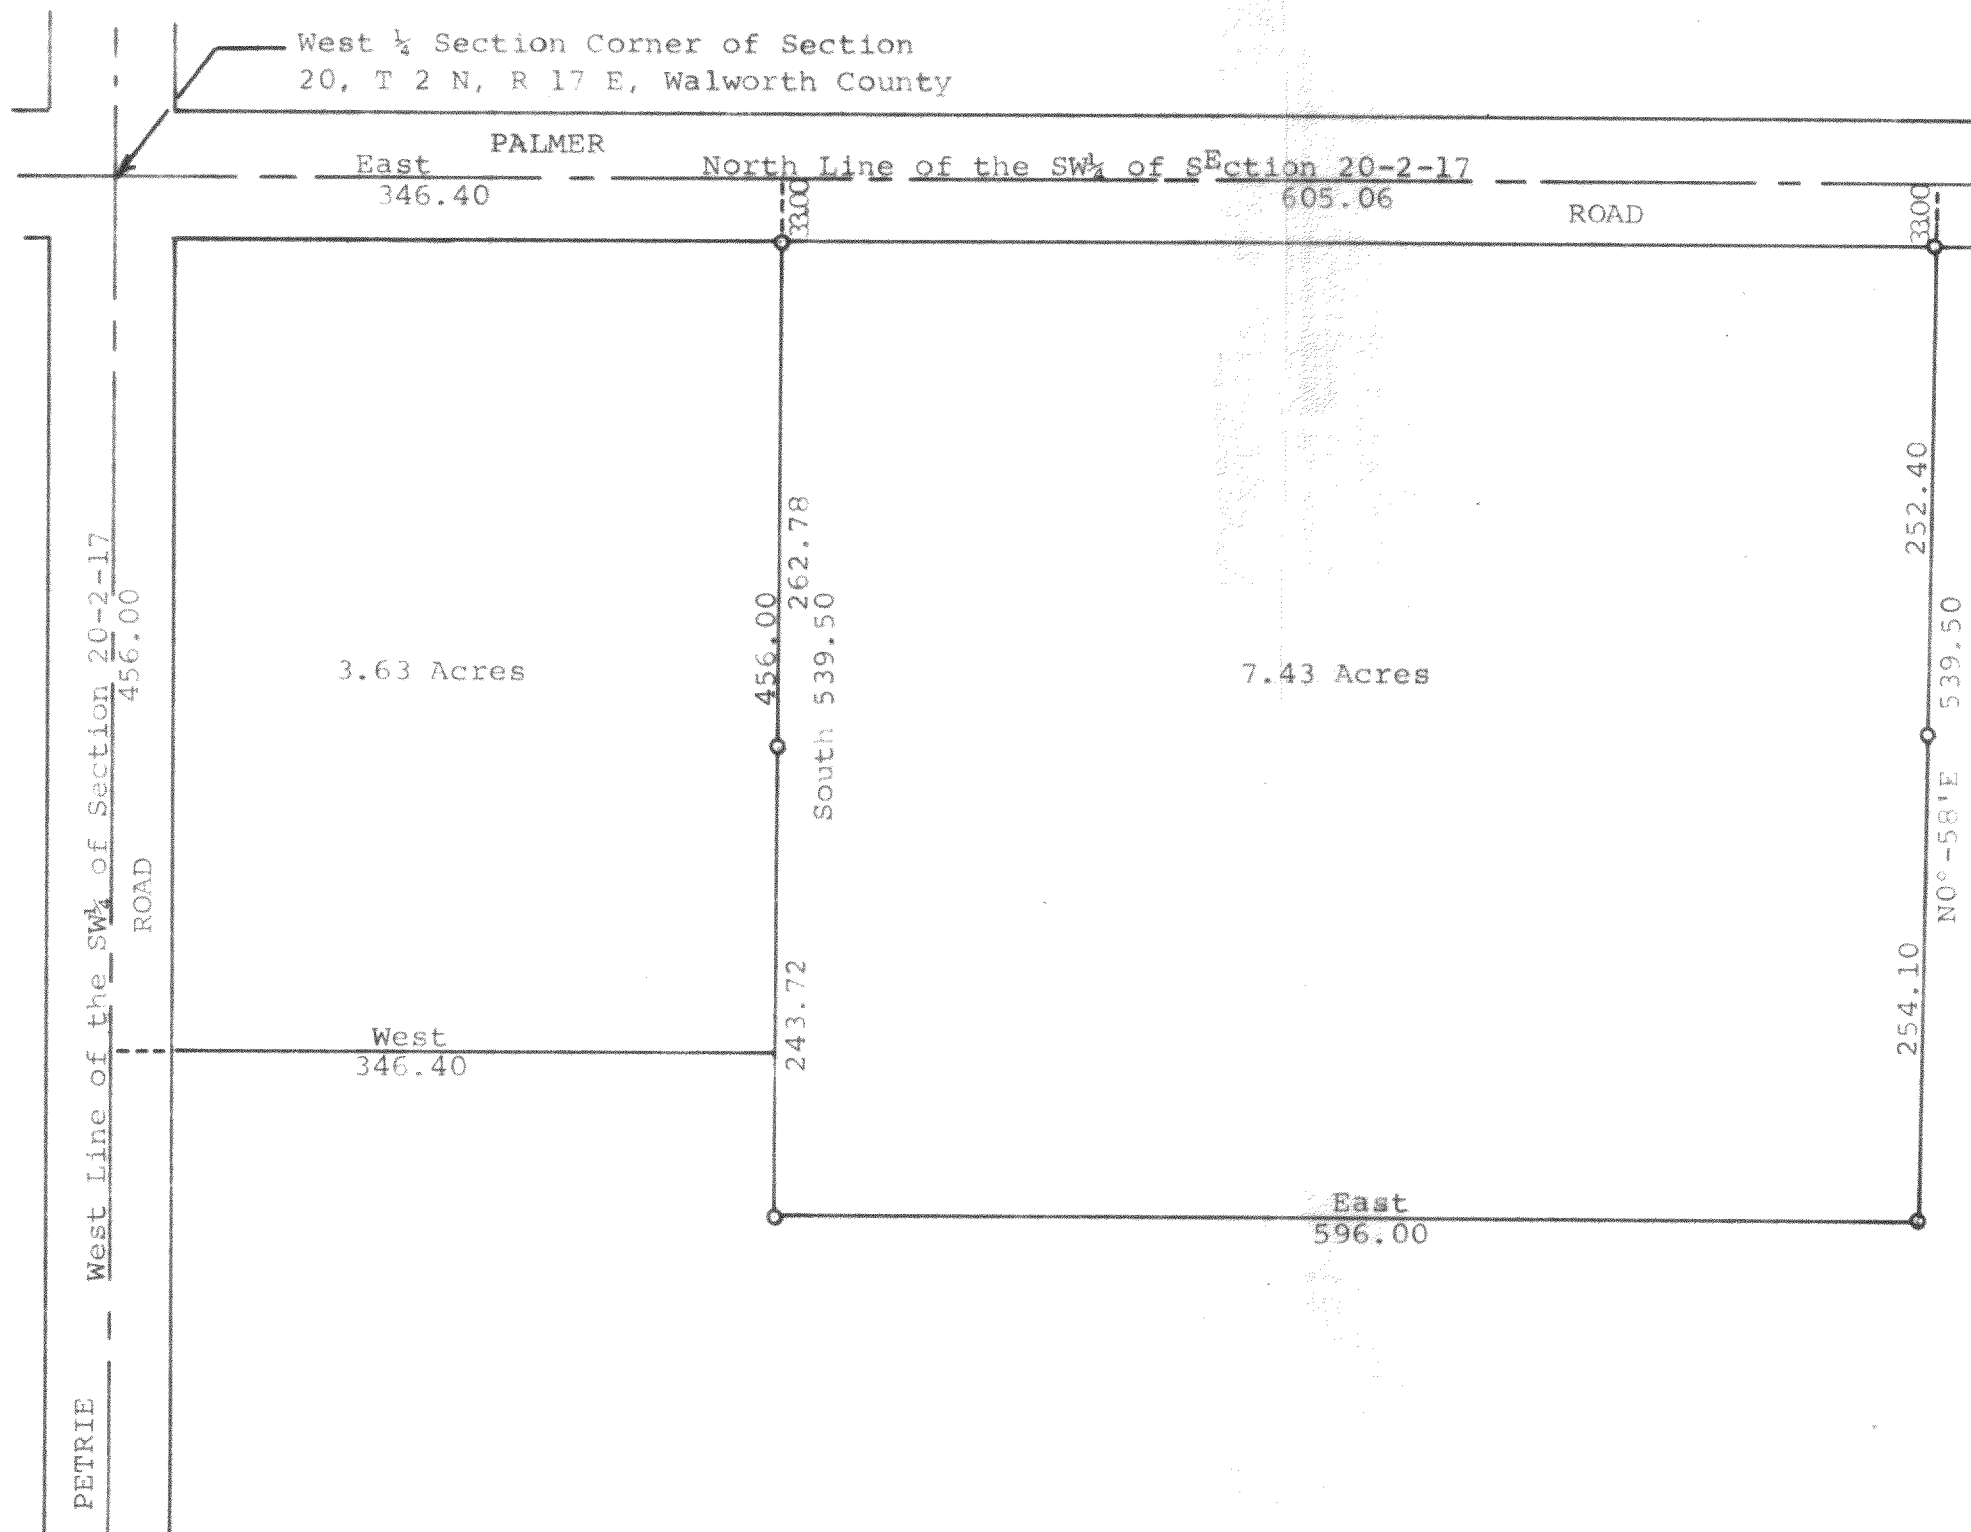

Scale - 1" = 100'
● = Iron Pipe

Plat of survey of land located in the Southwest 1/4 of Section
20, T 2 N, R 17 E, Walworth County, Wisconsin.
March 26, 1973

George T. Dunham
George T. Dunham, Surveyor

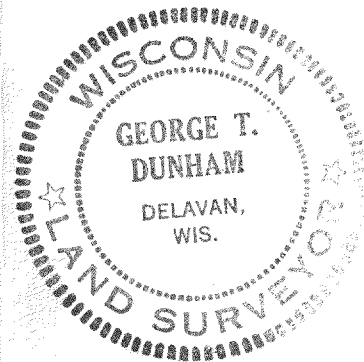

G-20-5A
+ Cert Sur. #450